

PART OF THE S.W. 1/4 SEC. 14, T.5N., R.2W., S.L.B. & M.
ENGLISH MANOR SUBDIVISION

IN ROY CITY

SCALE 1" = 50'

TAXING UNIT: 41

SEE PAGE 57

SEE BELOW AT RIGHT

SEE PAGE 55

SEE PAGE 63

SEE PAGE 55


SEE PAGE 55

SEE PAGE 55

SEE ABOVE AT LEFT

7' UTILITY & DRAINAGE EASEMENTS EACH SIDE OF PROPERTY LINES AS INDICATED BY DASHED LINES EXCEPT AS OTHERWISE SHOWN.

FOR COMPLETE ENG DATA SEE ORIGINAL DEDICATION PLAT IN BOOK 15, PAGE 68 OF RECORDS.

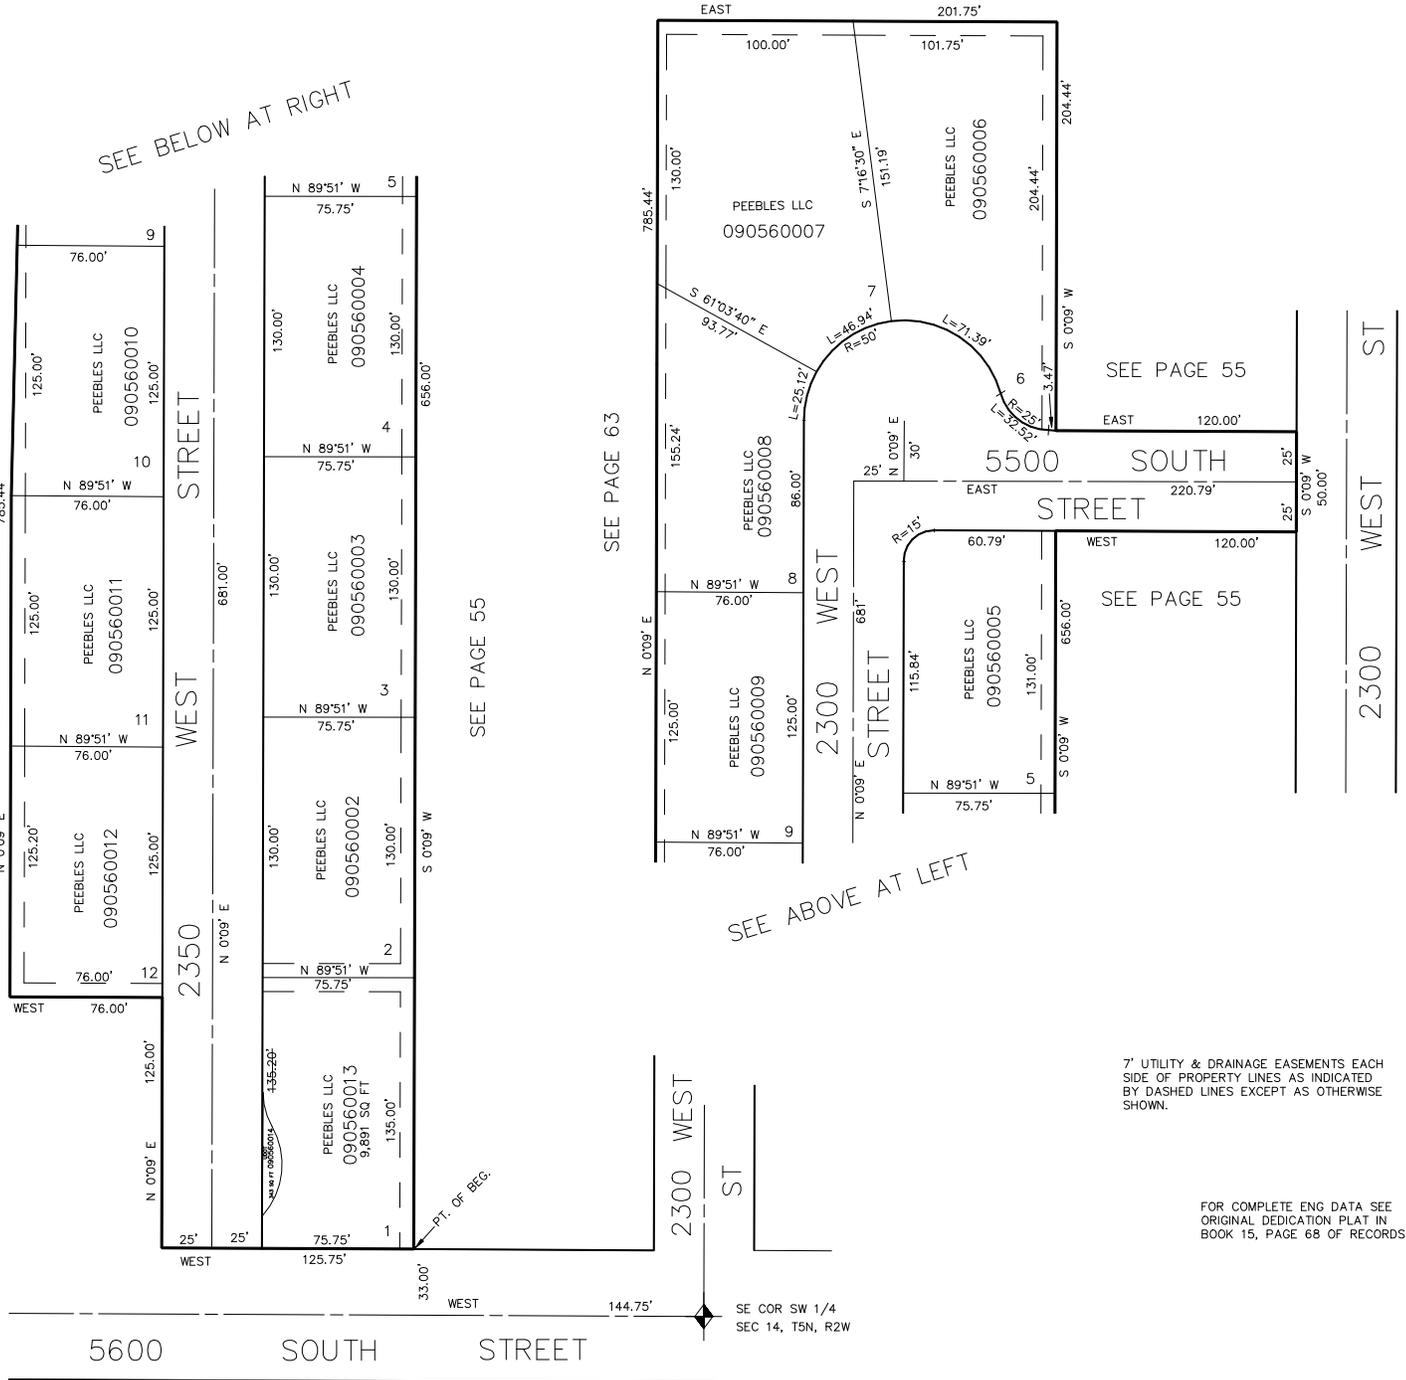

SEE PAGE 114