

N.E. 1/4 OF S.W. 1/4 OF
SECTION 14, T.5N., R.2W., S.L.B. & M.

TAXING UNIT: 41


IN ROY CITY
SCALE 1" = 100'

SEE PAGE 25

SEE PAGE 54

SEE PAGE 48

SEE PAGE 49

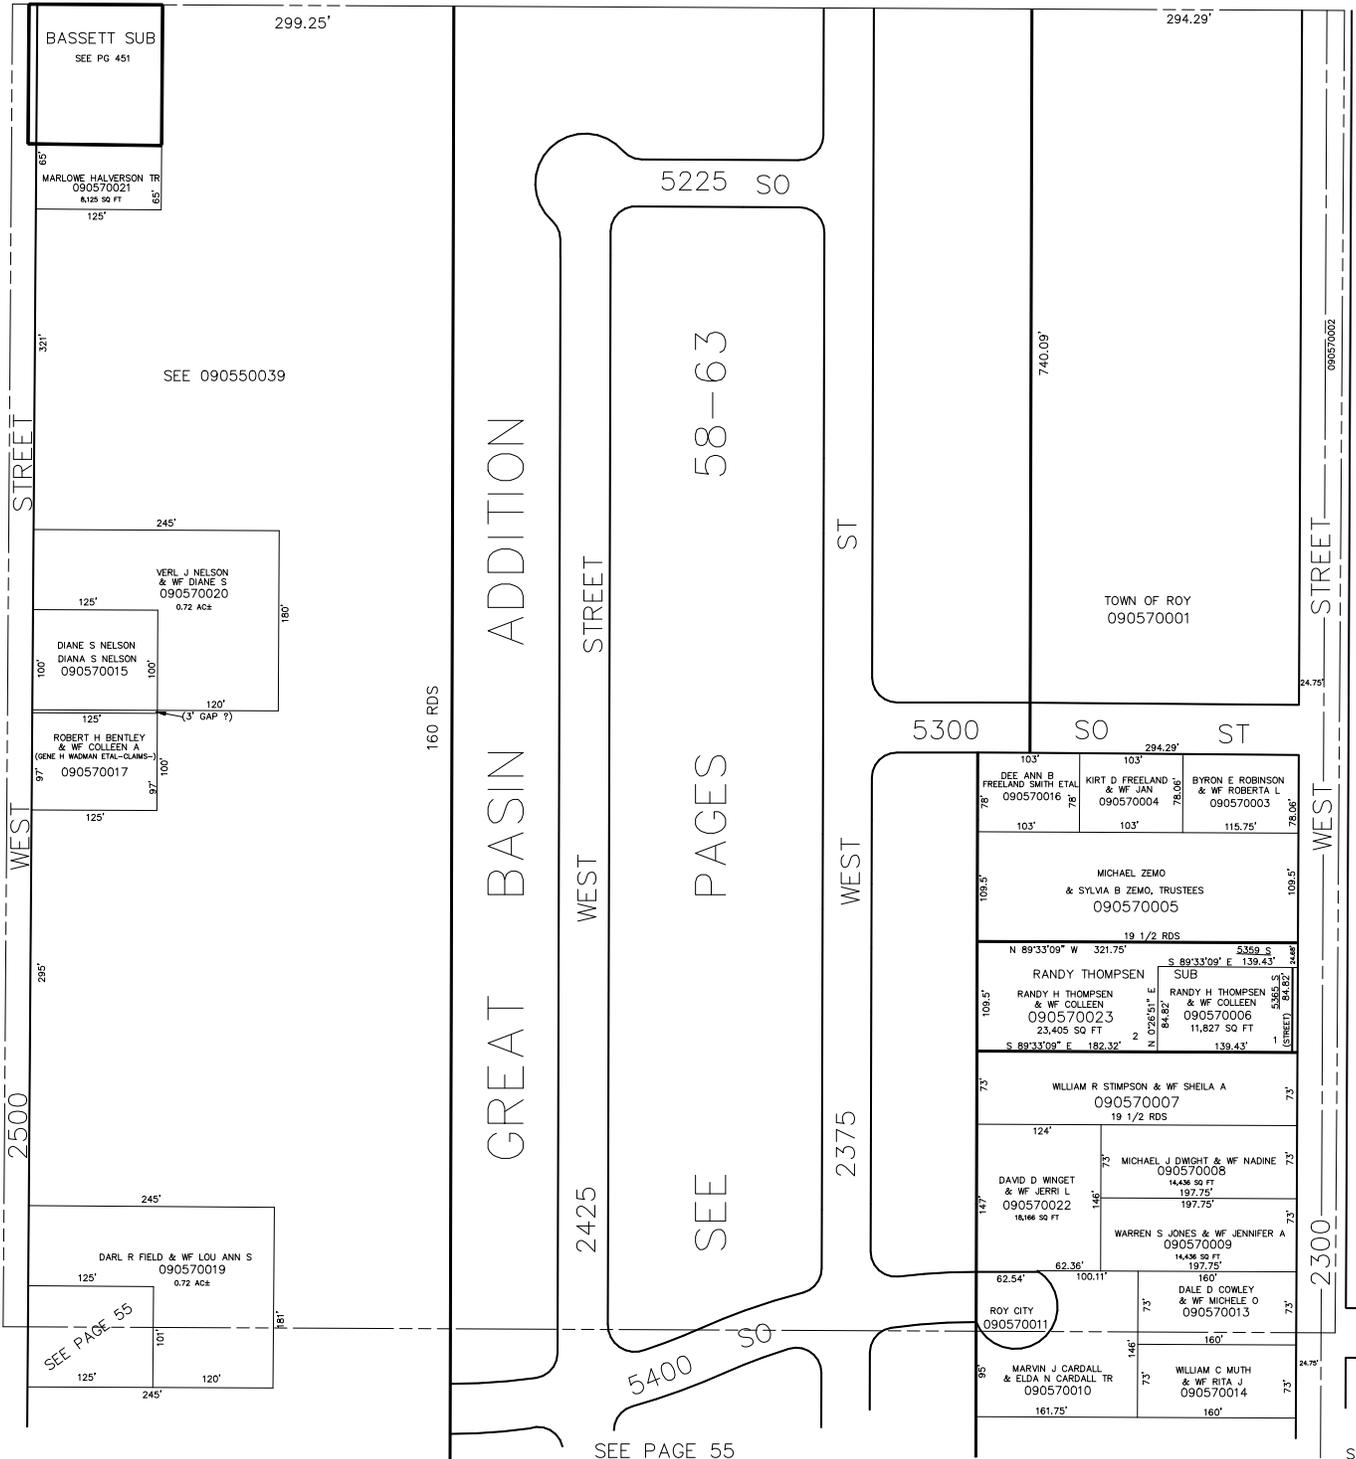

BASSETT SUB
SEE PG 451

MARLOWE HALVERSON TR
090570021
6.125 SQ FT

VERL J NELSON
& WF DIANE S
090570020
0.72 AC±

DIANE S NELSON
DIANA S NELSON
090570015

ROBERT H BENTLEY
& WF COLLEEN A
(GENE H WAGMAN ETAL-CLAIMS-)
090570017

DARL R FIELD & WF LOU ANN S
090570019
0.72 AC±

5225 SO

58-63

PAGES

SEE

SEE PAGE 55

TOWN OF ROY
090570001

DEE ANN B
FREELAND SMITH ETAL
090570016

KIRT D FREELAND
& WF JAN
090570004

BYRON E ROBINSON
& WF ROBERTA L
090570003

MICHAEL ZEMO
& SYLVIA B ZEMO, TRUSTEES
090570005

RANDY H THOMPSEN
& WF COLLEEN
090570023
23,405 SQ FT

RANDY H THOMPSEN
& WF COLLEEN
090570006
11,827 SQ FT

WILLIAM R STIMPSON & WF SHEILA A
090570007
19 1/2 RDS

DAVID D WINGET
& WF JERRI L
090570022
18,166 SQ FT

MICHAEL J DWIGHT & WF NADINE
090570008
14,438 SQ FT

WARREN S JONES & WF JENNIFER A
090570009
14,436 SQ FT

ROY CITY
090570011

DALE D COWLEY
& WF MICHELE O
090570013

MARVIN J CARDALL
& ELDA N CARDALL TR
090570010

WILLIAM C MUTH
& WF RITA J
090570014

SEE PAGE 55

SEE PAGE 55

090570002

090570003

090570006

090570013

090570010

090570014