


PART SW 1/4 SEC. 14, T.5N., R.2W., S.L.B. & M.
GREAT BASIN ADDITION

BLOCK 1
 IN ROY CITY
 SCALE 1" = 50'

TAXING UNIT: 41

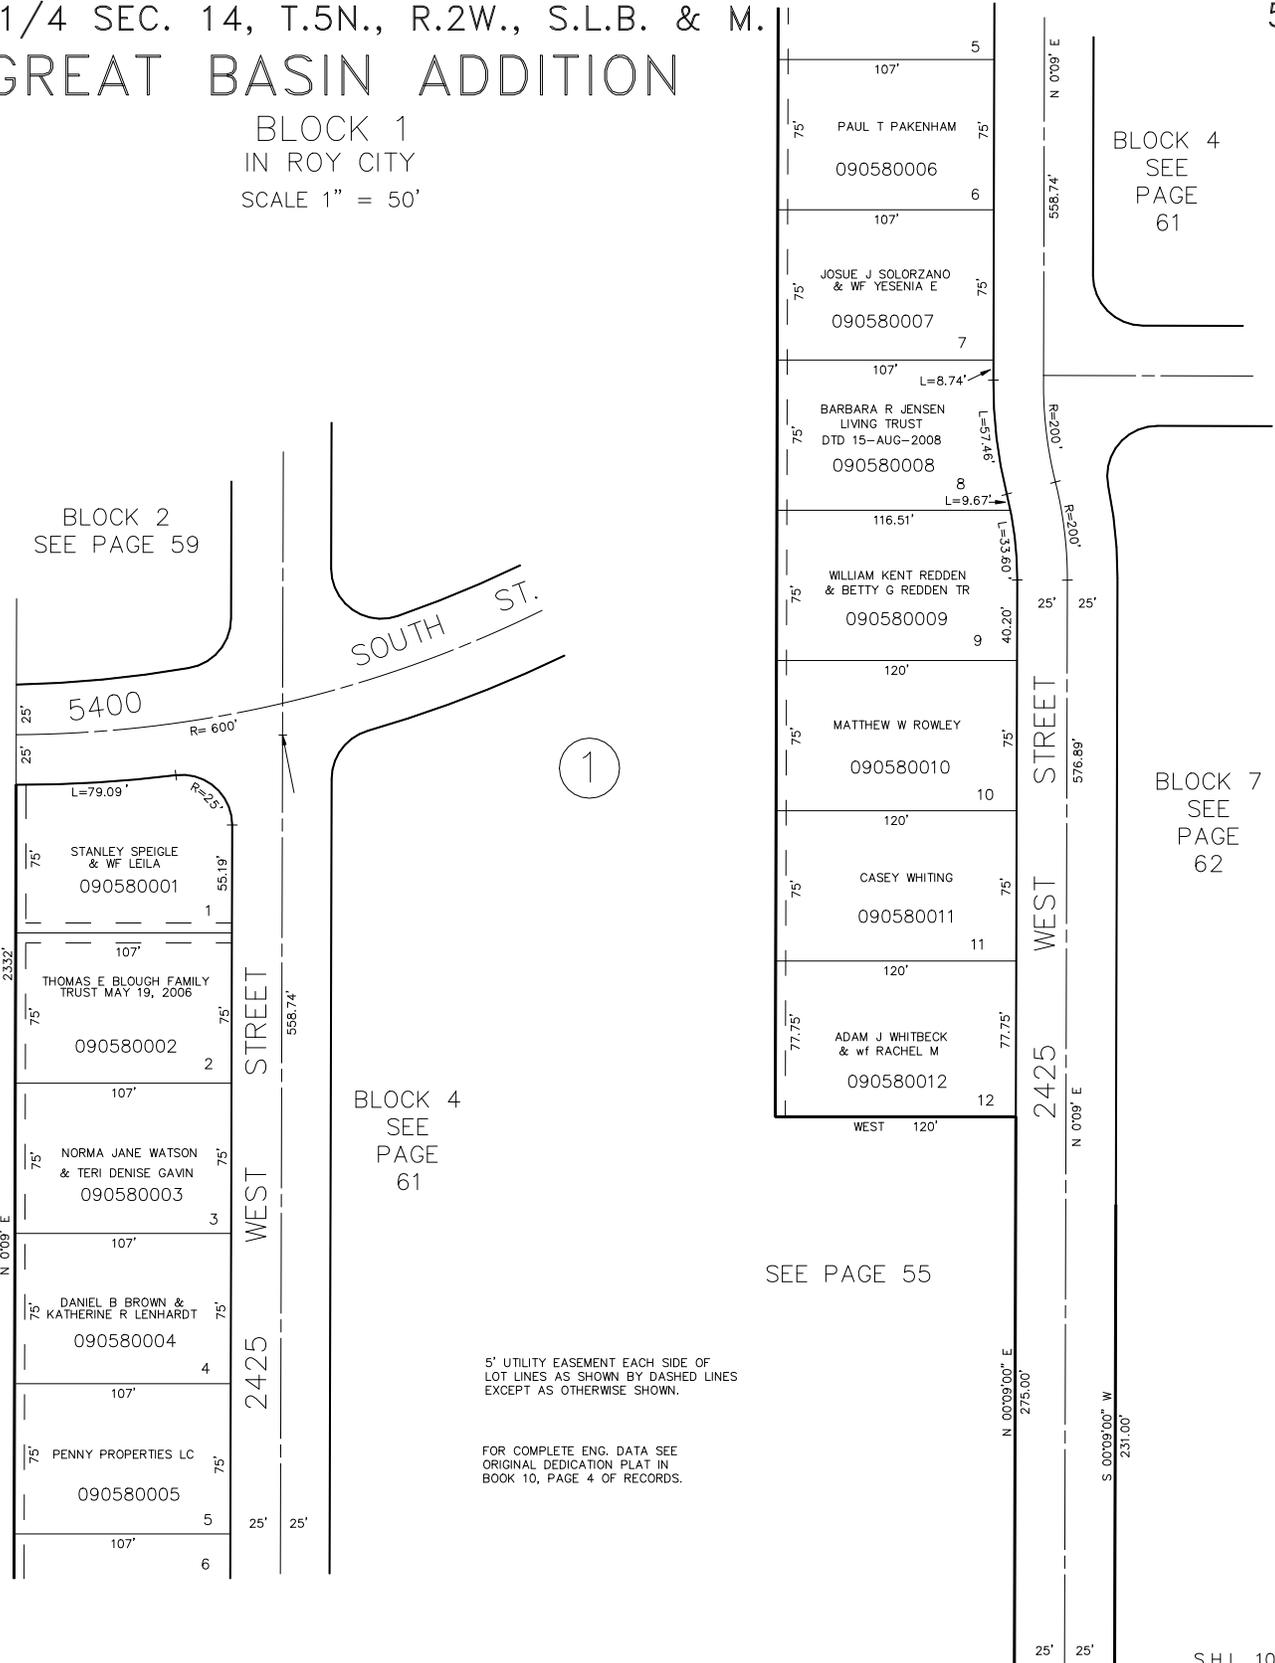

BLOCK 2
 SEE PAGE 59

BLOCK 4
 SEE
 PAGE
 61

BLOCK 7
 SEE
 PAGE
 62

BLOCK 4
 SEE
 PAGE
 61

SEE PAGE 55

SEE PAGE 55

5' UTILITY EASEMENT EACH SIDE OF
 LOT LINES AS SHOWN BY DASHED LINES
 EXCEPT AS OTHERWISE SHOWN.

FOR COMPLETE ENG. DATA SEE
 ORIGINAL DEDICATION PLAT IN
 BOOK 10, PAGE 4 OF RECORDS.