


PART SW 1/4 SEC. 14, T.5N., R.2W., S.L.B. & M.

GREAT BASIN ADDITION

BLOCK 1
IN ROY CITY

TAXING UNIT: 41

SCALE 1" = 50'

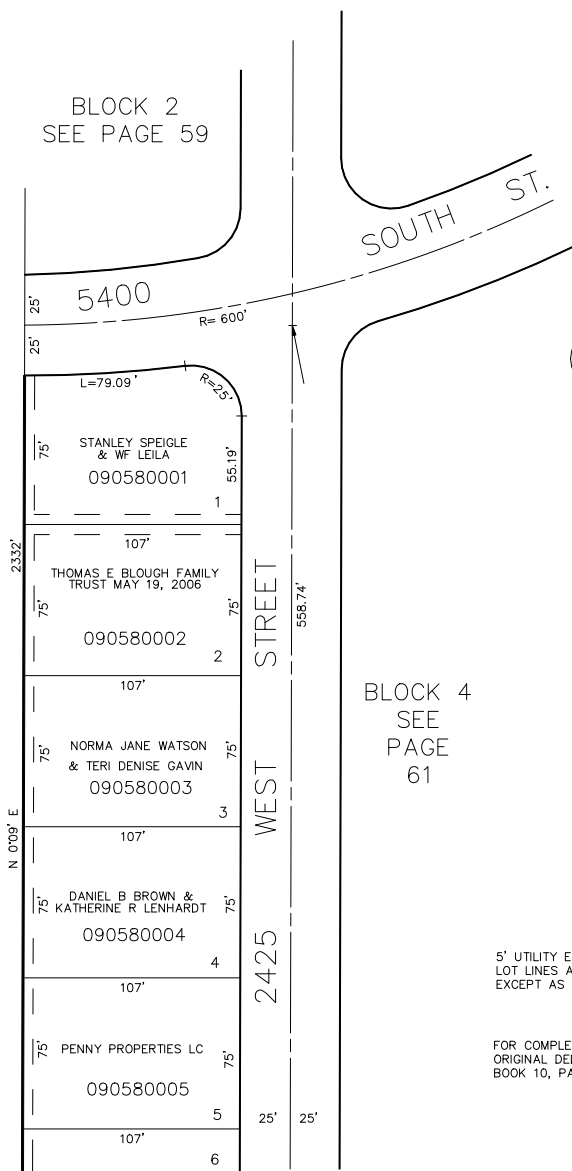

BLOCK 2
SEE PAGE 59

SOUTH ST.


1

BLOCK 4
SEE
PAGE
61

SEE PAGE 55

5' UTILITY EASEMENT EACH SIDE OF
LOT LINES AS SHOWN BY DASHED LINES
EXCEPT AS OTHERWISE SHOWN.

FOR COMPLETE ENG. DATA SEE
ORIGINAL DEDICATION PLAT IN
BOOK 10, PAGE 4 OF RECORDS.

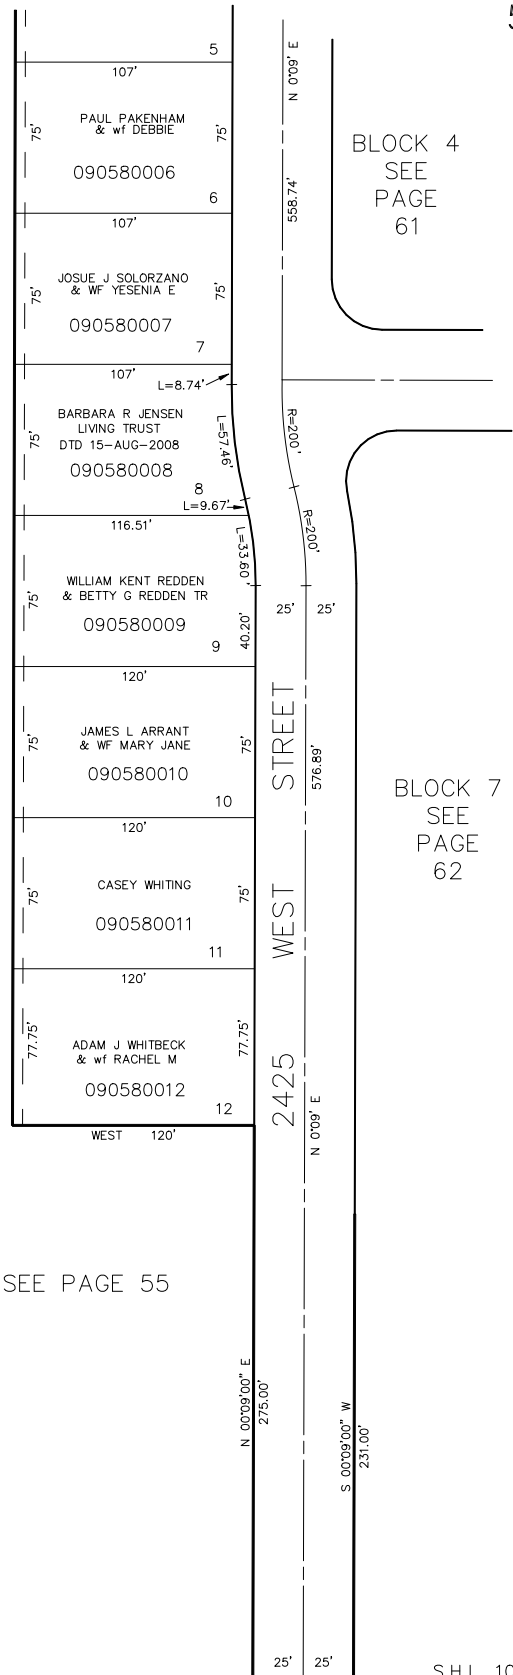

BLOCK 4
SEE
PAGE
61

BLOCK 7
SEE
PAGE
62

SEE PAGE 55

58