


PART SW 1/4 SEC. 14, T.5N., R.2W., S.L.B. & M.

GREAT BASIN ADDITION

BLOCK 1
IN ROY CITY

TAXING UNIT: 41

SCALE 1" = 50'

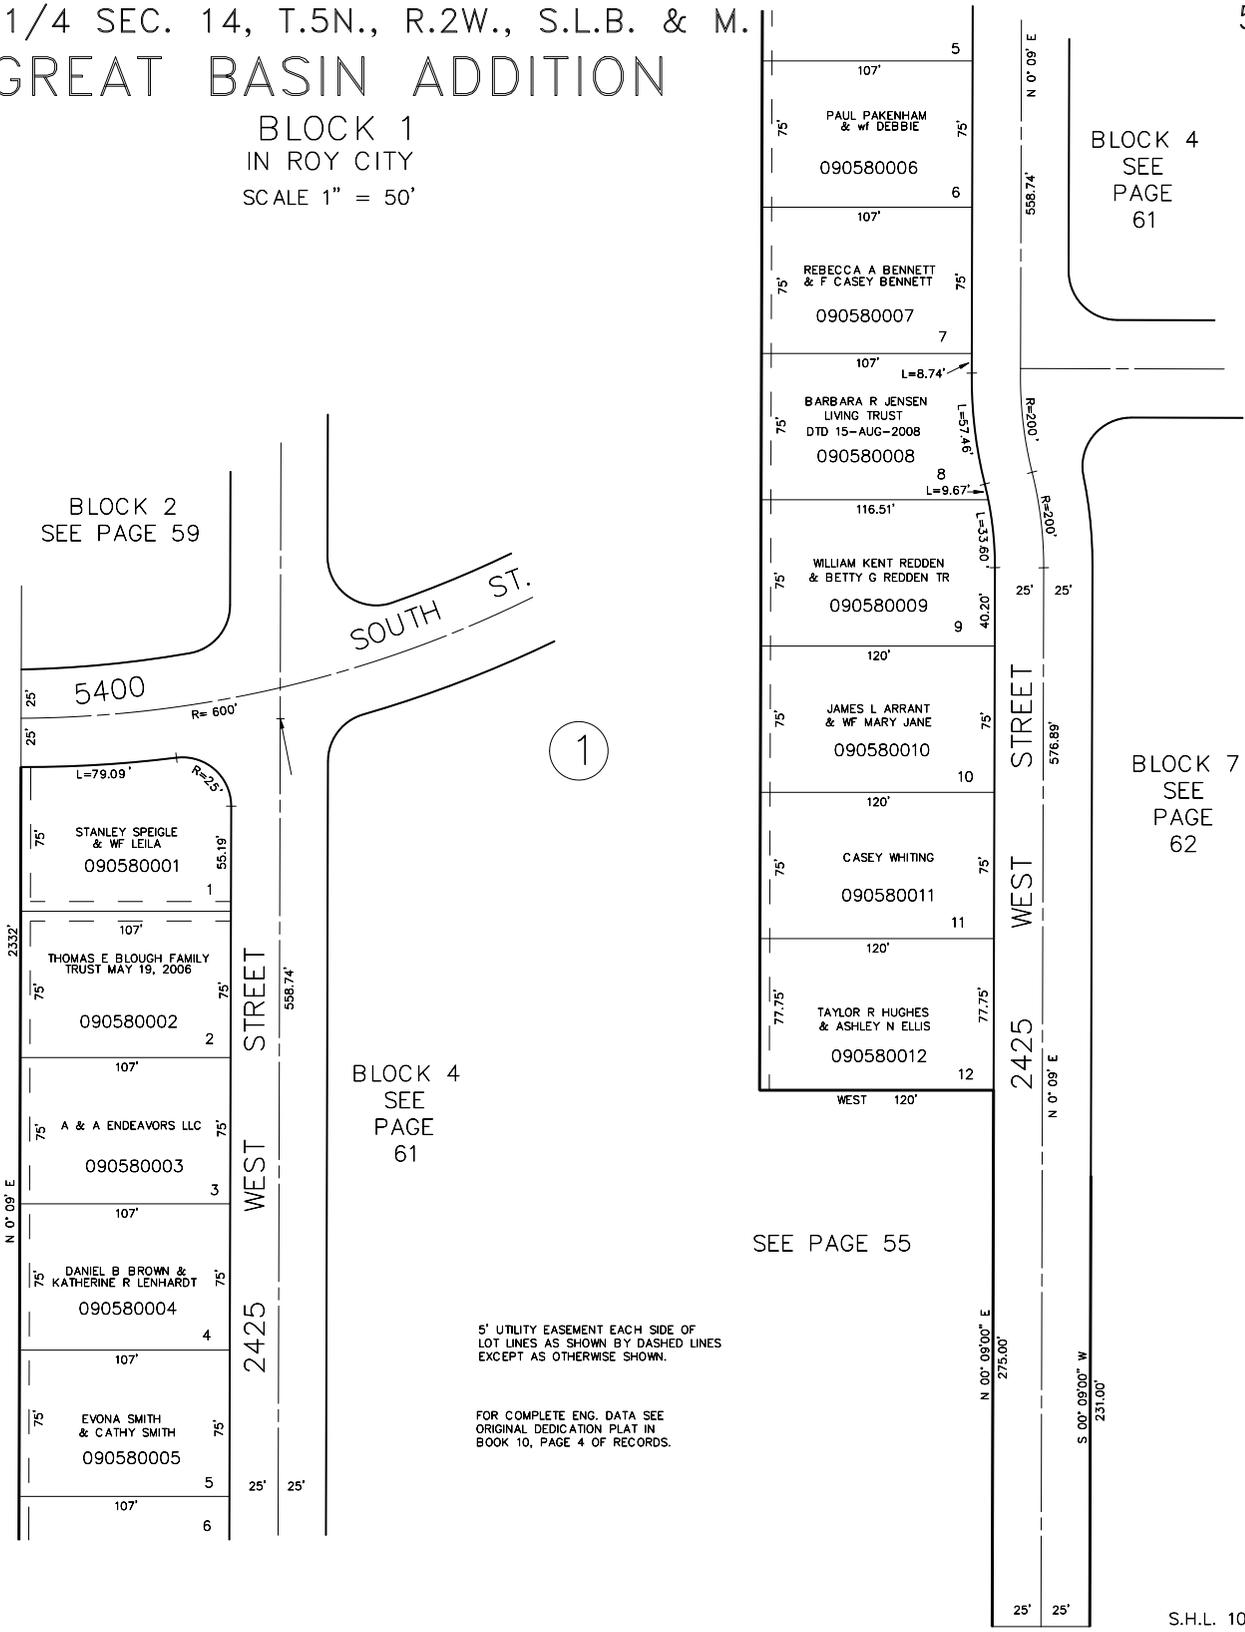

BLOCK 2
SEE PAGE 59

SOUTH ST.

5400

1

SEE PAGE 55

BLOCK 4
SEE PAGE 61

SEE PAGE 55

BLOCK 4
SEE PAGE 61

BLOCK 7
SEE PAGE 62

5' UTILITY EASEMENT EACH SIDE OF LOT LINES AS SHOWN BY DASHED LINES EXCEPT AS OTHERWISE SHOWN.

FOR COMPLETE ENG. DATA SEE ORIGINAL DEDICATION PLAT IN BOOK 10, PAGE 4 OF RECORDS.