


PART SW 1/4 SEC. 14, T.5N., R.2W., S.L.B. & M.  
**GREAT BASIN ADDITION**

BLOCK 1  
 IN ROY CITY  
 SCALE 1" = 50'

TAXING UNIT: 41

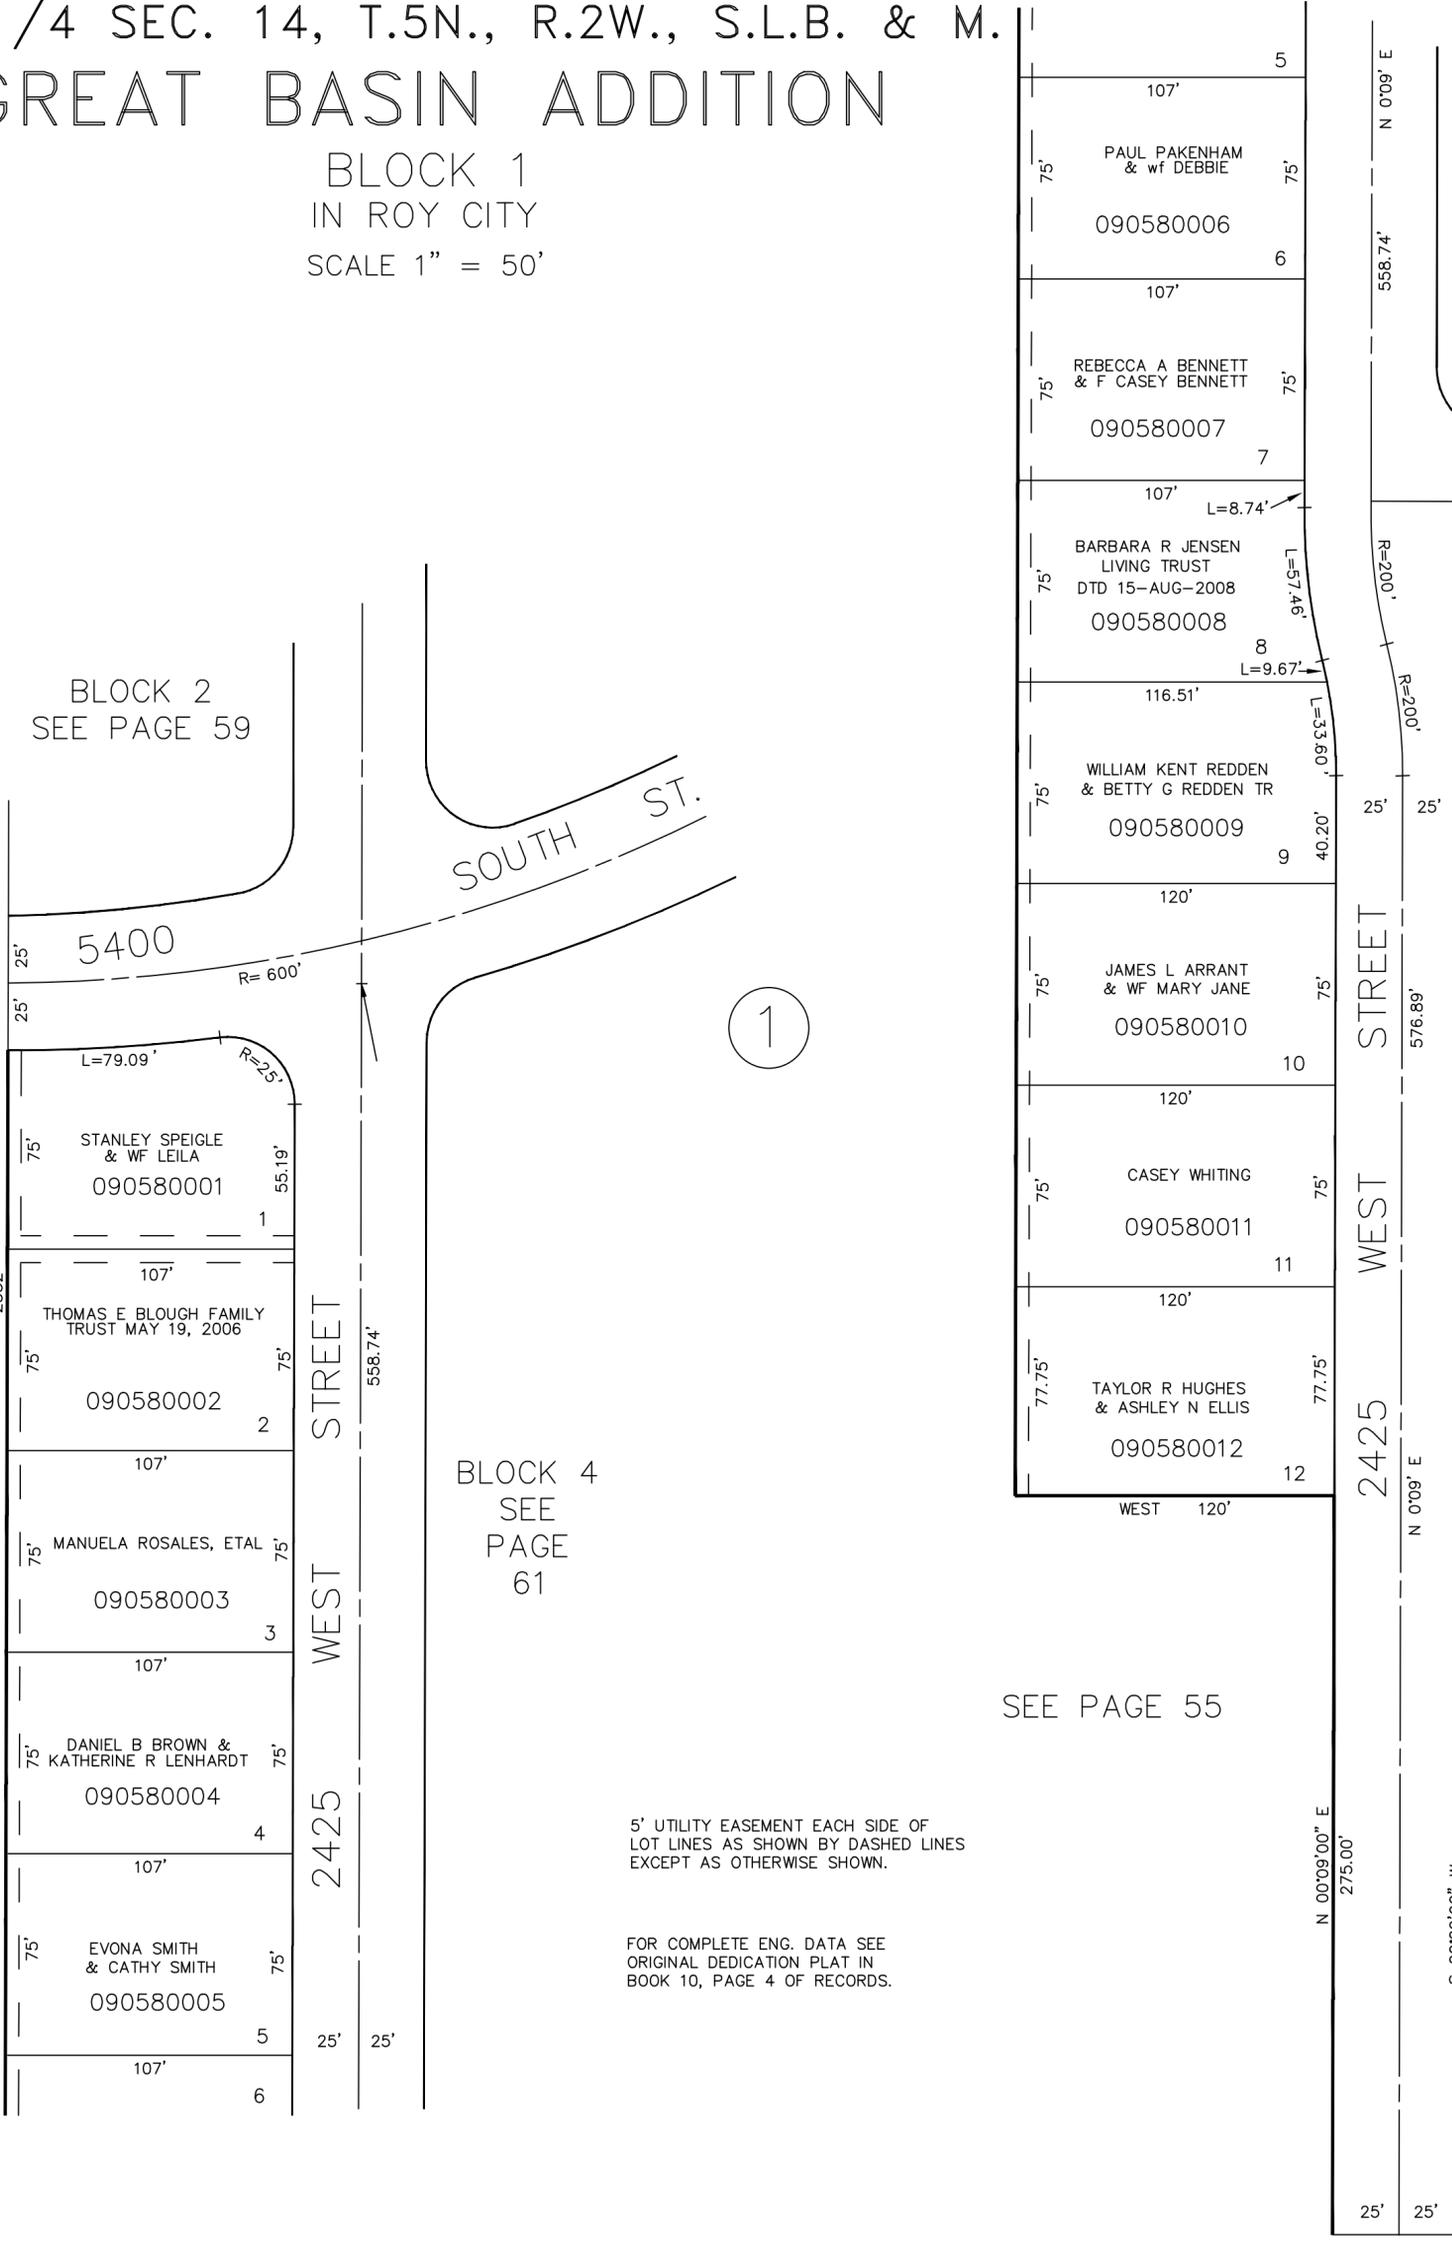

BLOCK 2  
 SEE PAGE 59

BLOCK 4  
 SEE PAGE 61

STANLEY SPEIGLE  
 & WF LEILA  
 090580001

THOMAS E BLOUGH FAMILY  
 TRUST MAY 19, 2006  
 090580002

MANUELA ROSALES, ETAL  
 090580003

DANIEL B BROWN &  
 KATHERINE R LENHARDT  
 090580004

EVONA SMITH  
 & CATHY SMITH  
 090580005

PAUL PAKENHAM  
 & wf DEBBIE  
 090580006

REBECCA A BENNETT  
 & F CASEY BENNETT  
 090580007

BARBARA R JENSEN  
 LIVING TRUST  
 DTD 15-AUG-2008  
 090580008

WILLIAM KENT REDDEN  
 & BETTY G REDDEN TR  
 090580009

JAMES L ARRANT  
 & WF MARY JANE  
 090580010

CASEY WHITING  
 090580011

TAYLOR R HUGHES  
 & ASHLEY N ELLIS  
 090580012

BLOCK 4  
 SEE PAGE 61

BLOCK 7  
 SEE PAGE 62

SEE PAGE 55

SEE PAGE 55

5' UTILITY EASEMENT EACH SIDE OF  
 LOT LINES AS SHOWN BY DASHED LINES  
 EXCEPT AS OTHERWISE SHOWN.

FOR COMPLETE ENG. DATA SEE  
 ORIGINAL DEDICATION PLAT IN  
 BOOK 10, PAGE 4 OF RECORDS.