


PART OF THE SW 1/4, SEC. 14, T.5N., R.2W., S.L.B. & M.
GREAT BASIN ADDITION

NORTH DAVIS COUNTY SEWER DISTRICT
TAXING UNIT: 41

BLOCK 2
IN ROY CITY
SCALE 1" = 50'

SEE PAGE 57

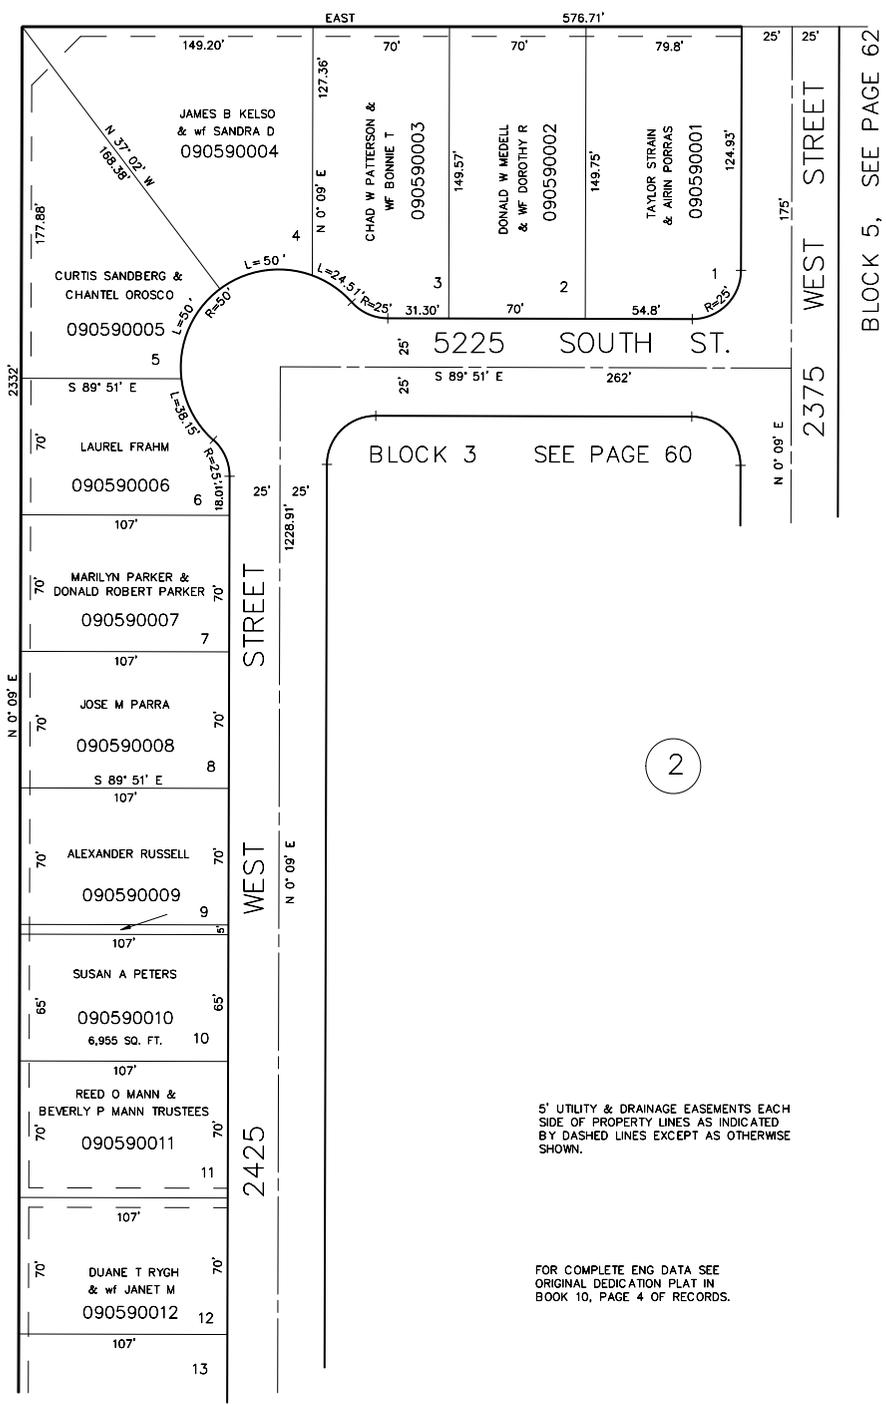


5" UTILITY & DRAINAGE EASEMENTS EACH SIDE OF PROPERTY LINES AS INDICATED BY DASHED LINES EXCEPT AS OTHERWISE SHOWN.

FOR COMPLETE ENG DATA SEE ORIGINAL DEDICATION PLAT IN BOOK 10, PAGE 4 OF RECORDS.

BLOCK 5, SEE PAGE 62

SEE PAGE 57

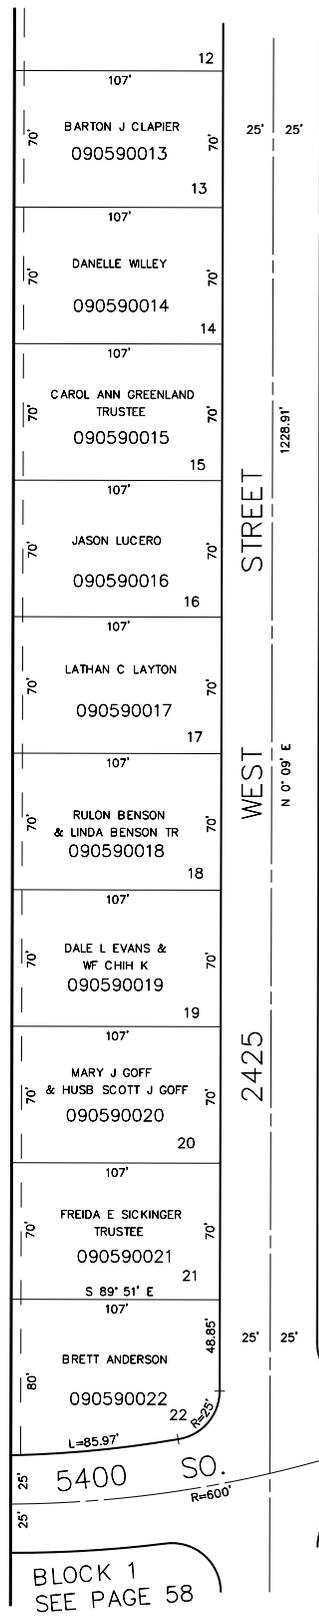

BLOCK 3 SEE PAGE 60

BLOCK 4
P. 61