


PART OF THE SW 1/4, SEC. 14, T.5N., R.2W., S.L.B. & M.
GREAT BASIN ADDITION

NORTH DAVIS COUNTY SEWER DISTRICT
 TAXING UNIT: 41

BLOCK 2
 IN ROY CITY
 SCALE 1" = 50'

SEE PAGE 57

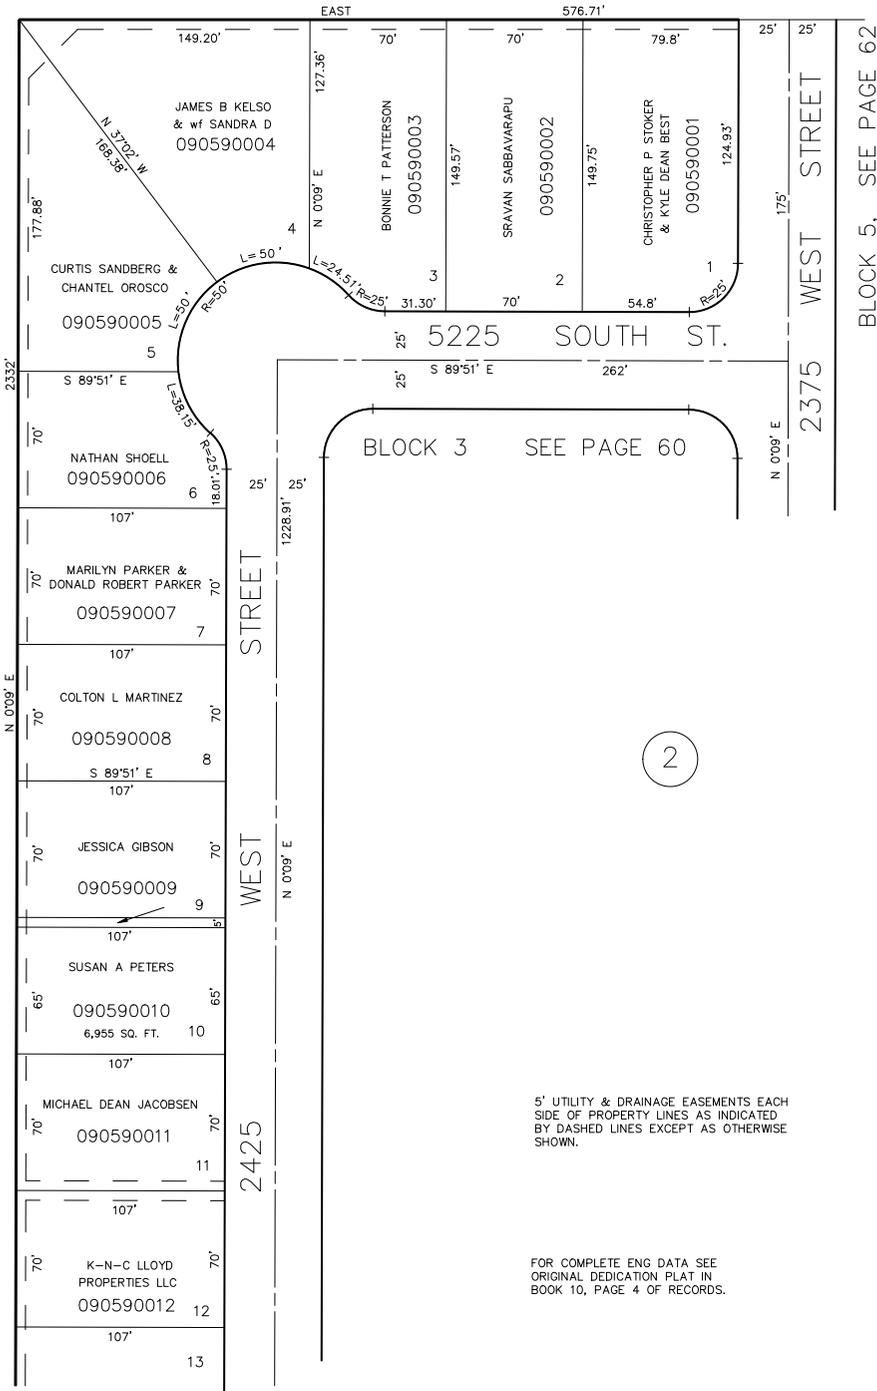


5" UTILITY & DRAINAGE EASEMENTS EACH SIDE OF PROPERTY LINES AS INDICATED BY DASHED LINES EXCEPT AS OTHERWISE SHOWN.

FOR COMPLETE ENG DATA SEE ORIGINAL DEDICATION PLAT IN BOOK 10, PAGE 4 OF RECORDS.

BLOCK 5, SEE PAGE 62

SEE PAGE 57

BLOCK 3 SEE PAGE 60

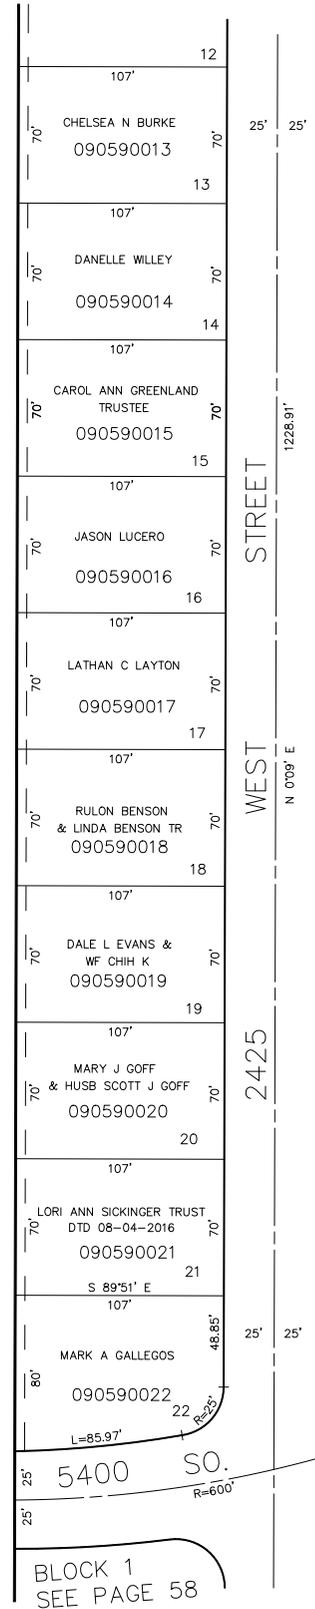

BLOCK 1
 SEE PAGE 58

BLOCK 4
 P. 61