

PART OF THE SW 1/4, SEC. 14, T.5N., R.2W., S.L.B. & M.

GREAT BASIN ADDITION

BLOCK 2


IN ROY CITY

SCALE 1" = 50'

NORTH DAVIS COUNTY SEWER DISTRICT

TAXING UNIT: 41

SEE PAGE 57

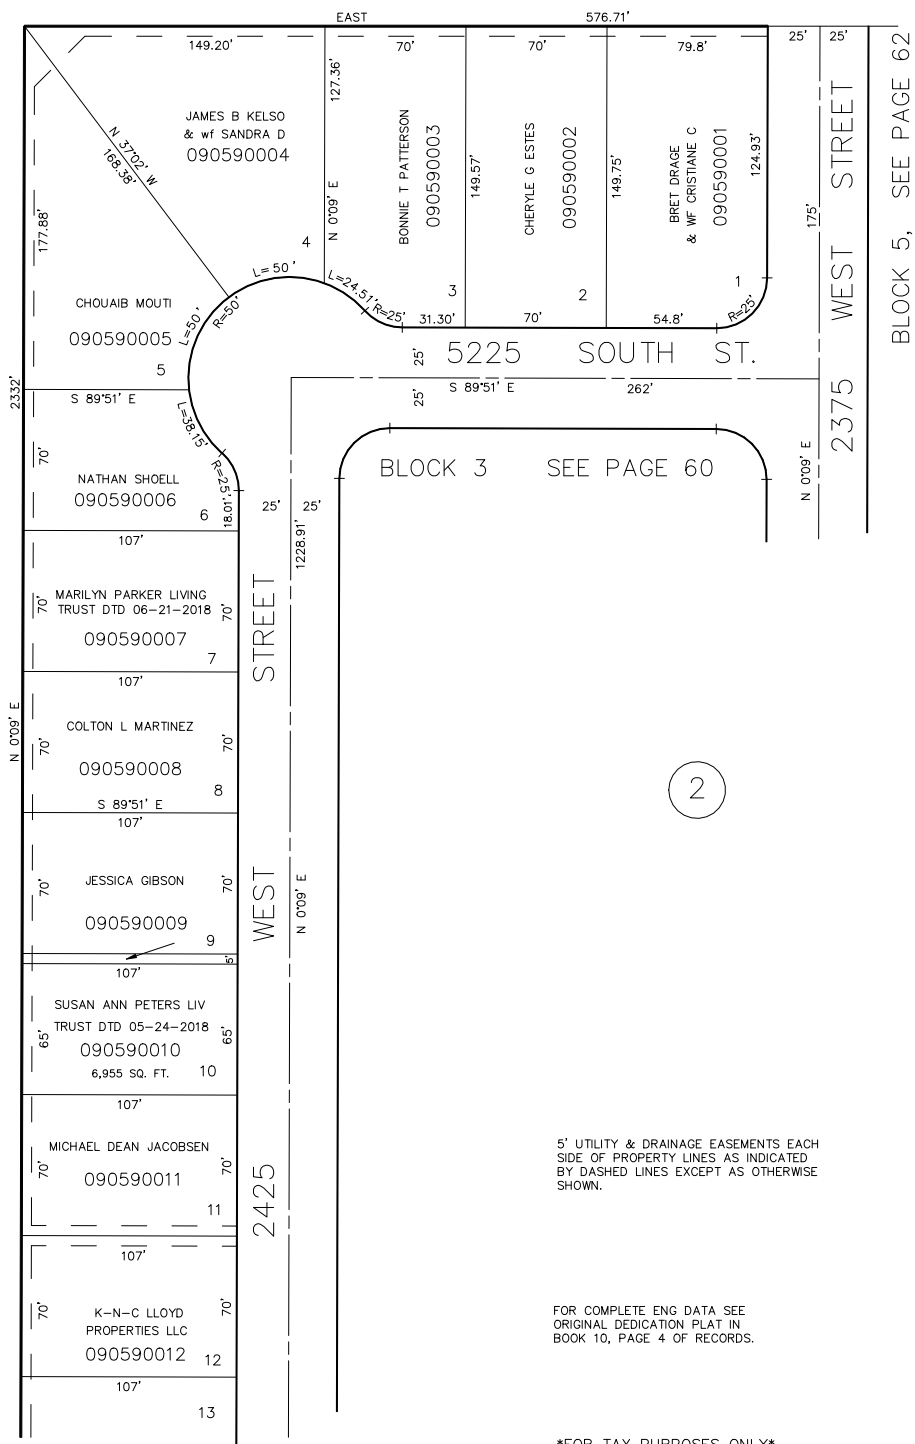

5' UTILITY & DRAINAGE EASEMENTS EACH
SIDE OF PROPERTY LINES AS INDICATED
BY DASHED LINES EXCEPT AS OTHERWISE
SHOWN.

FOR COMPLETE ENG DATA SEE
ORIGINAL DEDICATION PLAT IN
BOOK 10, PAGE 4 OF RECORDS.

FOR TAX PURPOSES ONLY

SEE PAGE 57

BLOCK 5, SEE PAGE 62

BLOCK 3 SEE PAGE 60

BLOCK 4
P. 61