

PART OF THE SW 1/4, SEC. 14, T.5N., R.2W., S.L.B. &amp; M.

## GREAT BASIN ADDITION

BLOCK 2


IN ROY CITY

SCALE 1" = 50'

NORTH DAVIS COUNTY SEWER DISTRICT

TAXING UNIT: 41

SEE PAGE 57

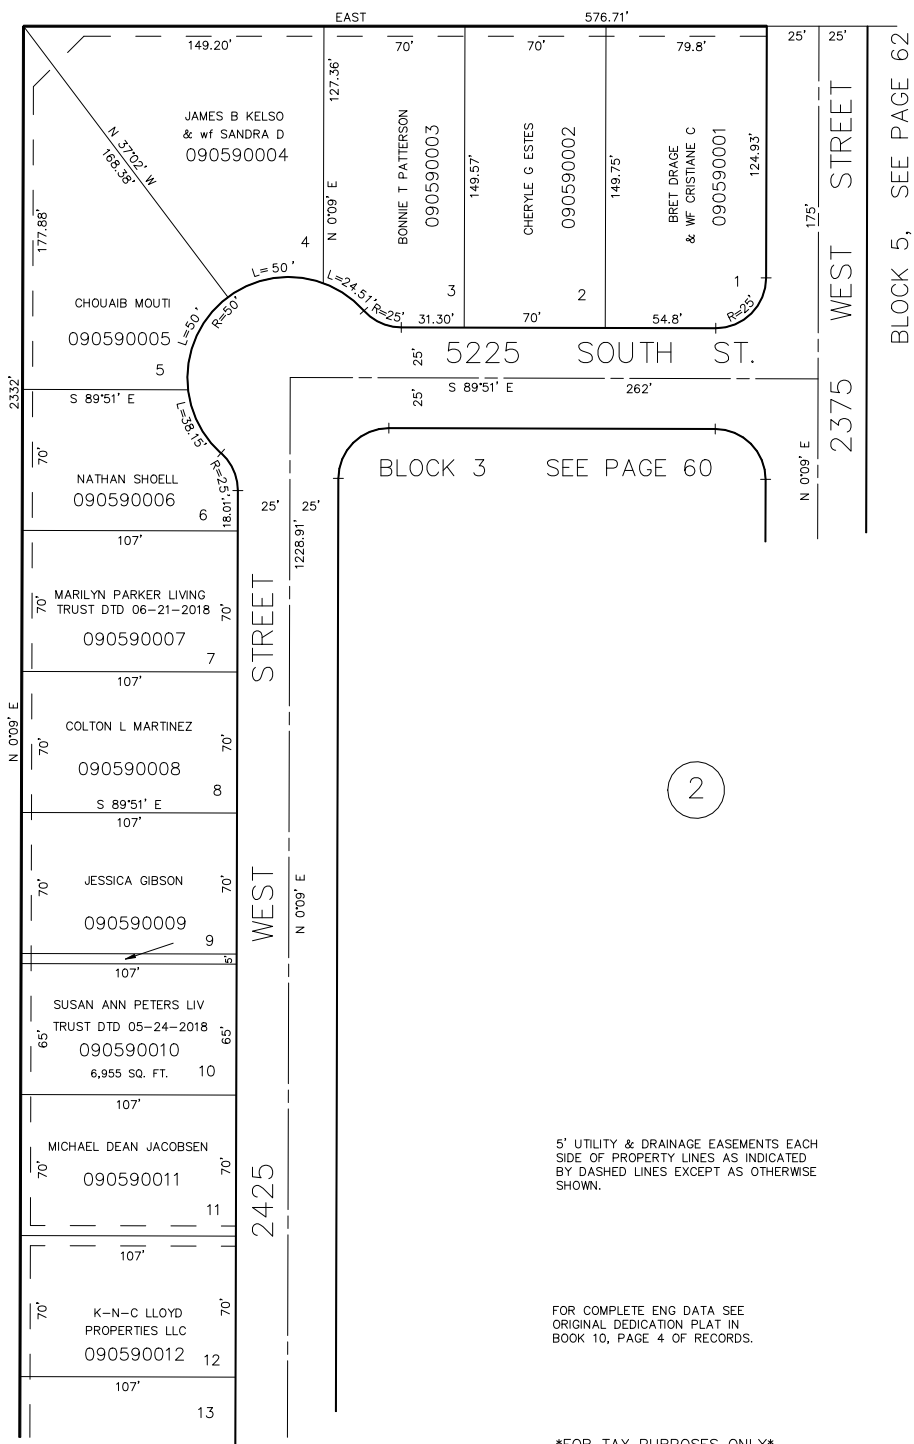

5' UTILITY & DRAINAGE EASEMENTS EACH SIDE OF PROPERTY LINES AS INDICATED BY DASHED LINES EXCEPT AS OTHERWISE SHOWN.

FOR COMPLETE ENG DATA SEE ORIGINAL DEDICATION PLAT IN BOOK 10, PAGE 4 OF RECORDS.

\*FOR TAX PURPOSES ONLY\*

SEE PAGE 57

BLOCK 5, SEE PAGE 62

BLOCK 3 SEE PAGE 60

BLOCK 4 P. 61