

PART OF THE S.W. 1/4 OF SEC. 14, T.5N., R.2W., S.L.B. & M.

60

GREAT BASIN ADDITION


BLOCK 3

IN ROY CITY
SCALE 1" = 50'

TAXING UNIT: 41

BLOCK 2, SEE PAGE 59


SEE BELOW AT LEFT

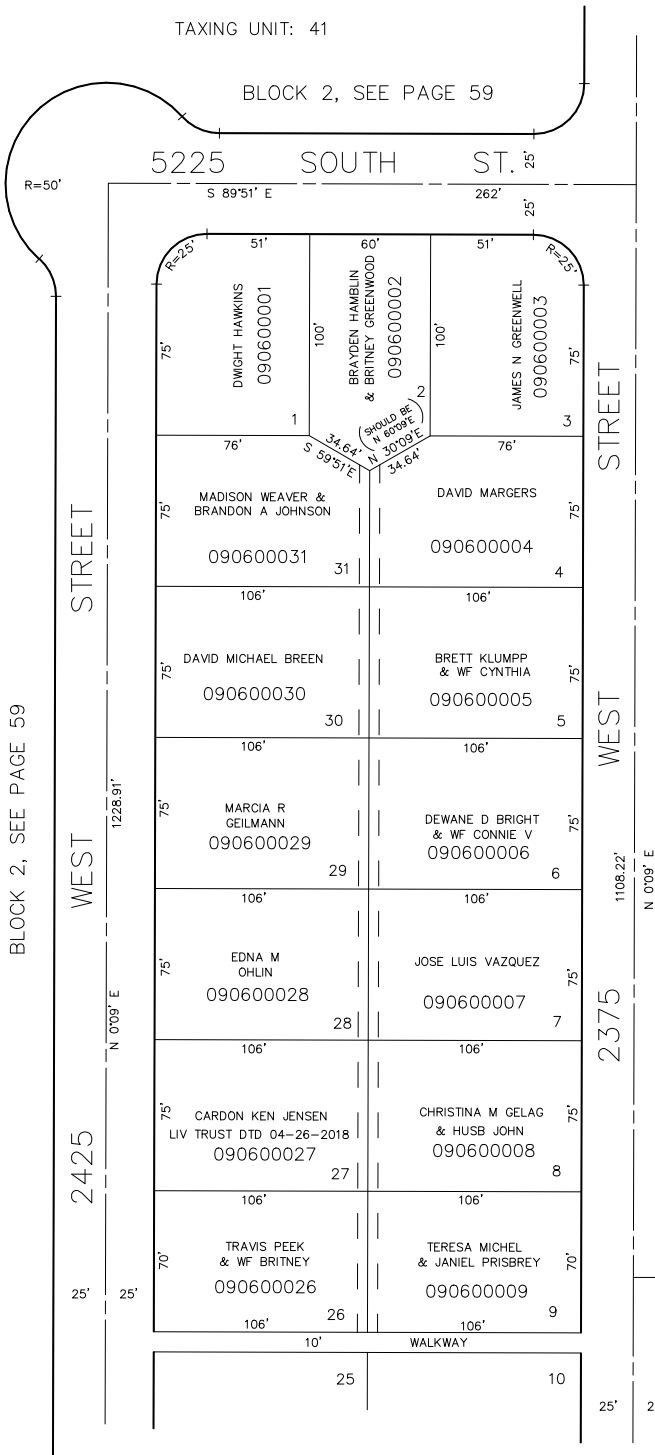

BLOCK 5, SEE PAGE 62

BLOCK 2, SEE PAGE 59

3

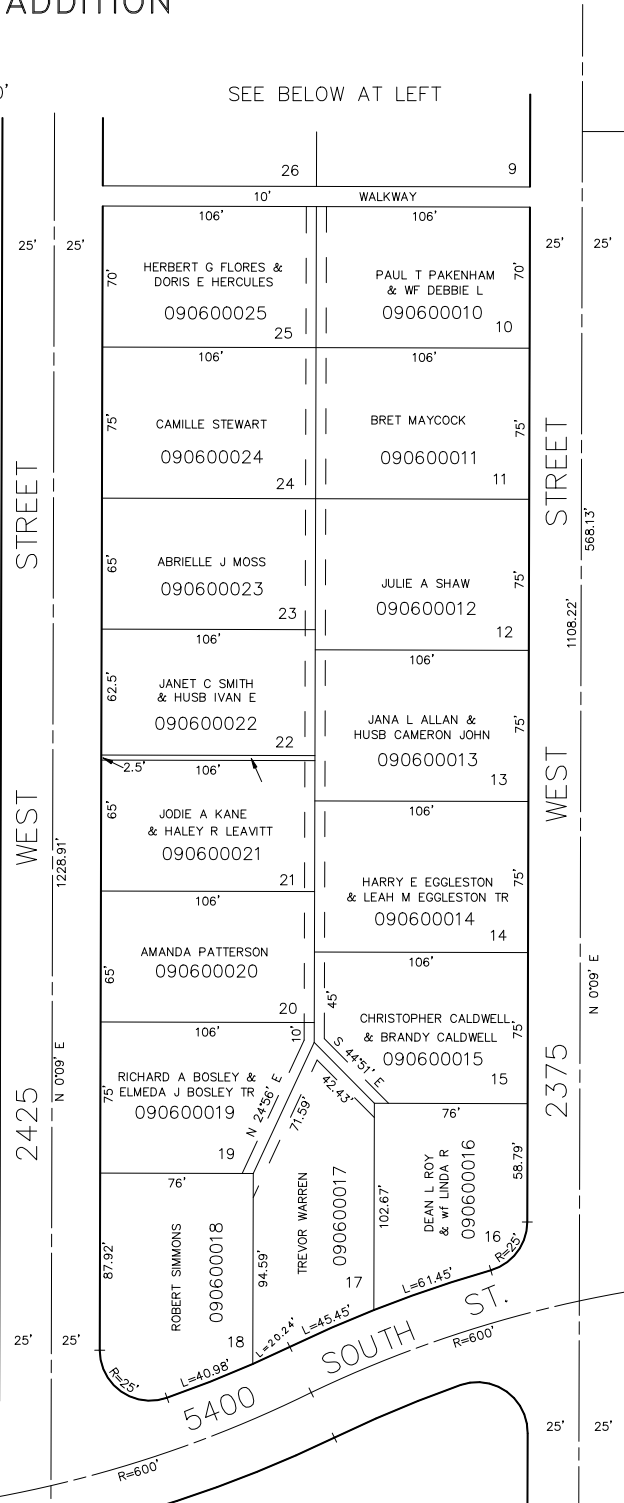

BLOCK 4, SEE PAGE 61

SEE ABOVE AT RIGHT

7' UTILITY & DRAINAGE EASEMENTS EACH
SIDE OF PROPERTY LINES AS INDICATED
BY DASHED LINES EXCEPT AS OTHERWISE
SHOWN.

FOR TAX PURPOSES ONLY

FOR COMPLETE ENG DATA SEE
ORIGINAL DEDICATION PLAT IN
BOOK 10, PAGE 4 OF RECORDS.

L.D.F. 9-89