

PART OF THE S.W. 1/4 OF SEC. 14, T.5N., R.2W., S.L.B. & M.

60

GREAT BASIN ADDITION


BLOCK 3

IN ROY CITY
SCALE 1" = 50'

TAXING UNIT: 41

BLOCK 2, SEE PAGE 59

SEE BELOW AT LEFT

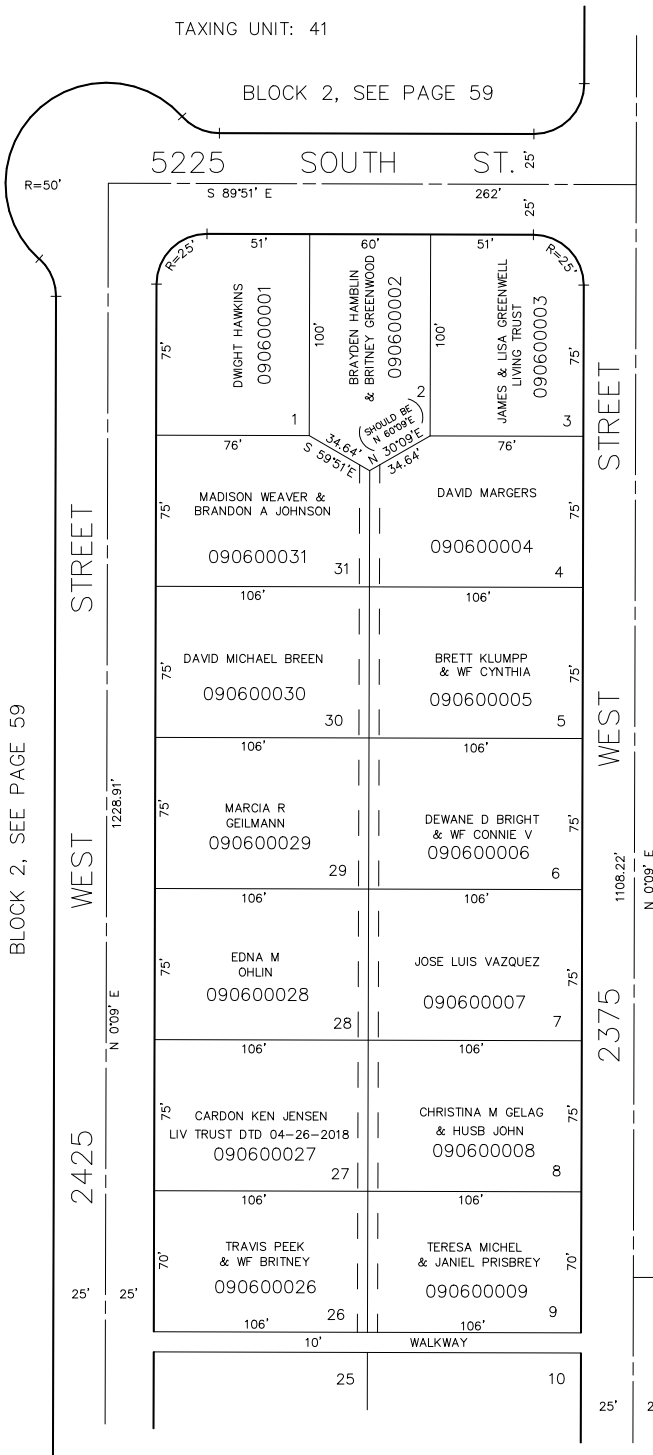

SEE ABOVE AT RIGHT


7' UTILITY & DRAINAGE EASEMENTS EACH
SIDE OF PROPERTY LINES AS INDICATED
BY DASHED LINES EXCEPT AS OTHERWISE
SHOWN.

FOR TAX PURPOSES ONLY

BLOCK 5, SEE PAGE 62

BLOCK 2, SEE PAGE 59

3

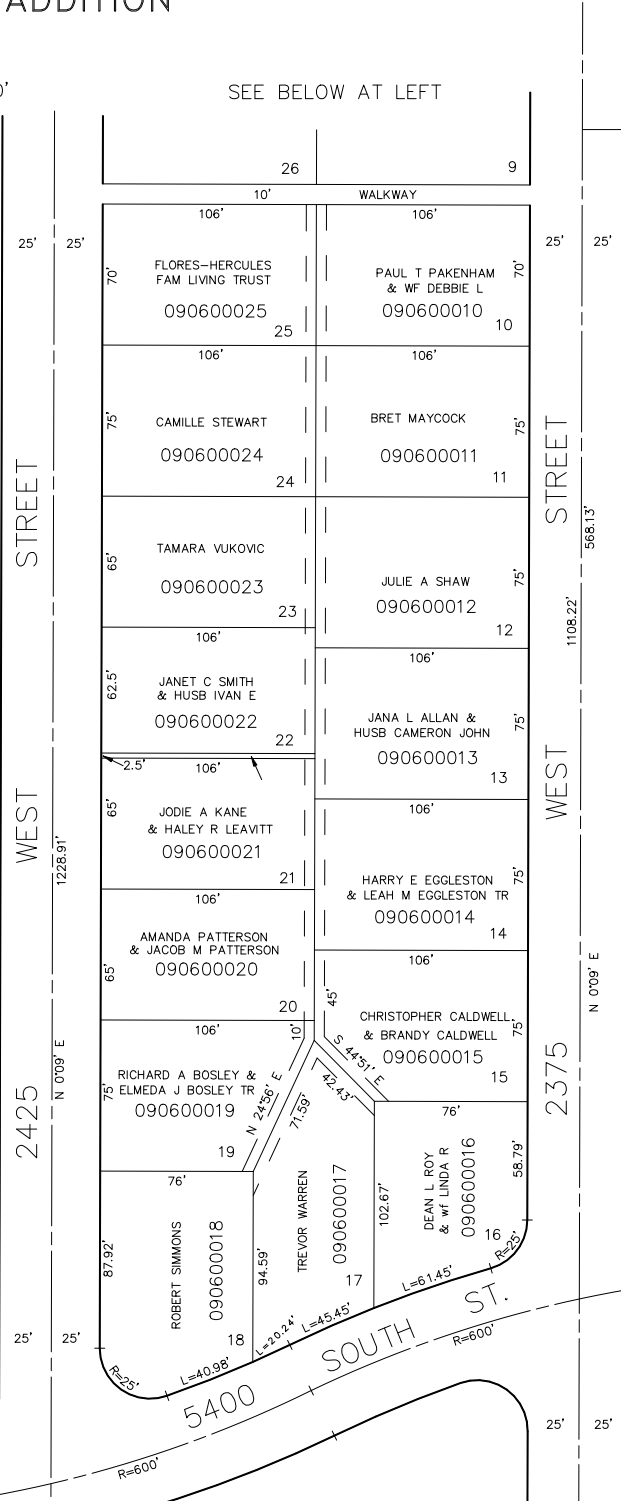

BLOCK 4, SEE PAGE 61

FOR COMPLETE ENG DATA SEE
ORIGINAL DEDICATION PLAT IN
BOOK 10, PAGE 4 OF RECORDS.

L.D.F. 9-89

BLOCK 2, SEE PAGE 59

BLOCKS 5 & 6, SEE PAGE 62