

PART OF THE S.W. 1/4, SEC. 14, T.5N., R.2W., S.L.B. & M.

GREAT BASIN ADDITION

BLOCK 4
IN ROY CITY
SCALE 1" = 50'

TAXING UNIT: 41

BLOCK 5
SEE PAGE 62


BLOCK 2
SEE PAGE 59

BLOCK 3
SEE PAGE 59

BLOCK 1
SEE PAGE 58

BLOCK 7
SEE PAGE 63

BLOCK 7
SEE PAGE 63

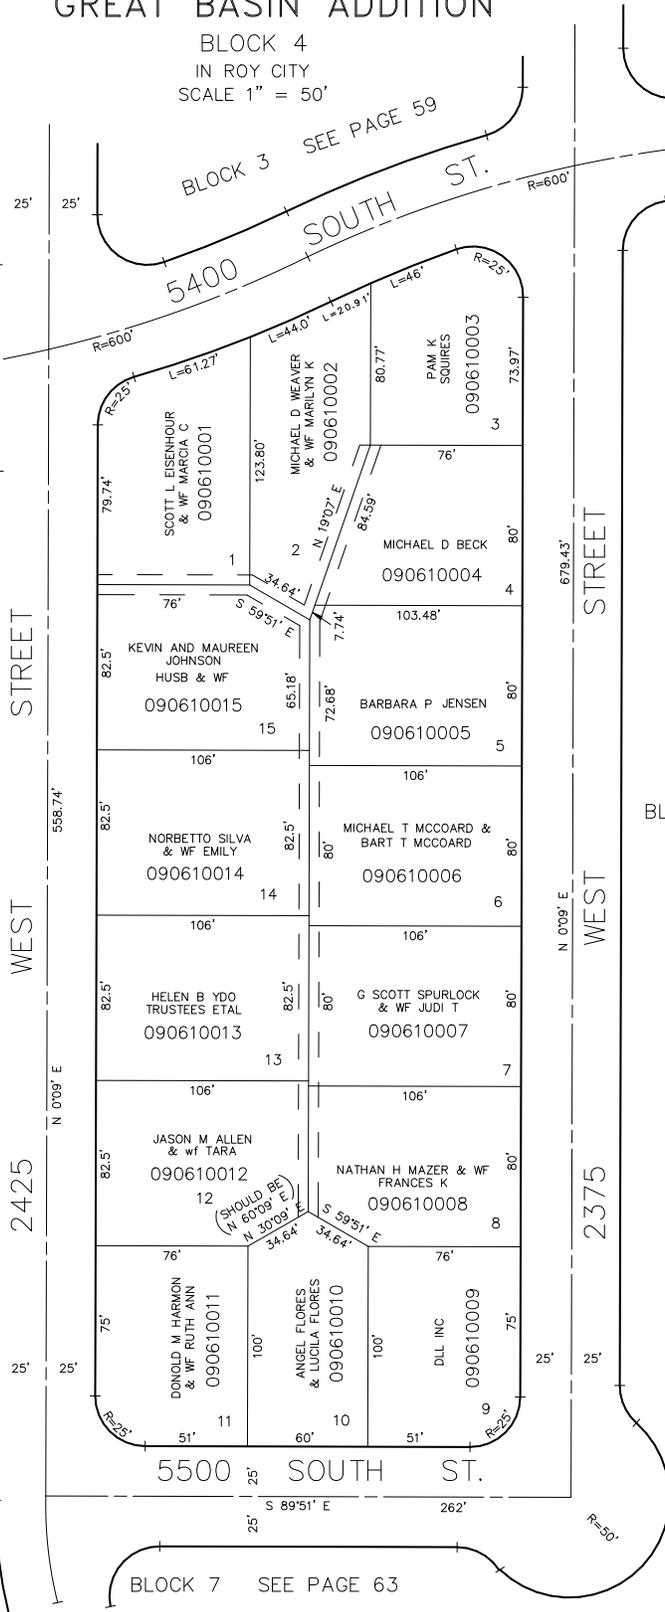

FOR COMPLETE ENG DATA SEE ORIGINAL DEDICATION PLAT IN BOOK 10, PAGE 4 OF RECORDS.

5' UTILITY & DRAINAGE EASEMENTS EACH SIDE OF PROPERTY LINES AS INDICATED BY DASHED LINES EXCEPT AS OTHERWISE SHOWN.