

# GREAT BASIN ADDITION

BLOCK 4  
IN ROY CITY  
SCALE 1" = 50'

TAXING UNIT: 41

BLOCK 5  
SEE PAGE 62


BLOCK 2  
SEE PAGE 59

BLOCK 3  
SEE PAGE 59

BLOCK 1  
SEE PAGE 58

BLOCK 7  
SEE PAGE 63

BLOCK 7  
SEE PAGE 63

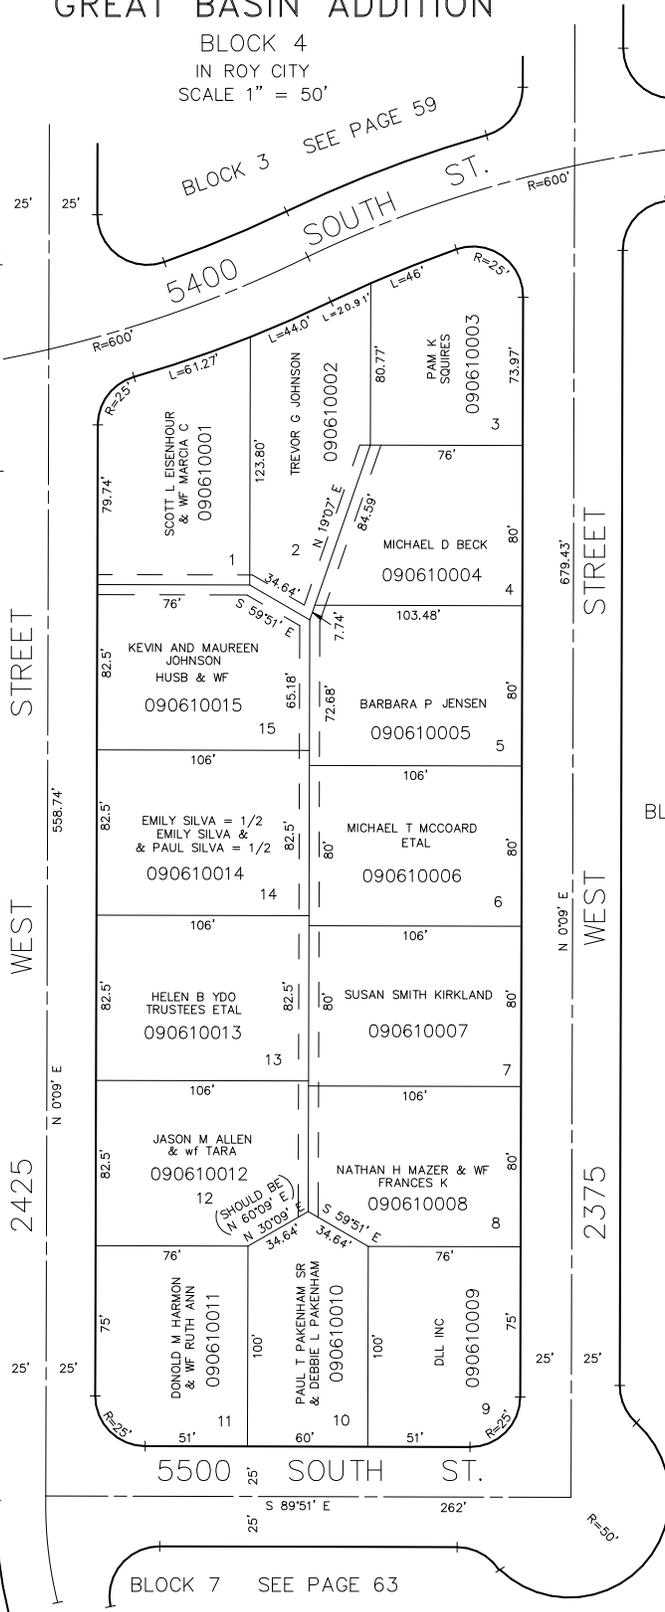

FOR COMPLETE ENG DATA SEE ORIGINAL DEDICATION PLAT IN BOOK 10, PAGE 4 OF RECORDS.

5' UTILITY & DRAINAGE EASEMENTS EACH SIDE OF PROPERTY LINES AS INDICATED BY DASHED LINES EXCEPT AS OTHERWISE SHOWN.