

PART OF THE S.W. 1/4, SEC. 14, T.5N., R.2W., S.L.B. & M.

# GREAT BASIN ADDITION

BLOCK 4  
IN ROY CITY  
SCALE 1" = 50'

TAXING UNIT: 41


BLOCK 5  
SEE PAGE 62

BLOCK 2  
SEE PAGE 59

BLOCK 3  
SEE PAGE 59

5400

SOUTH ST.

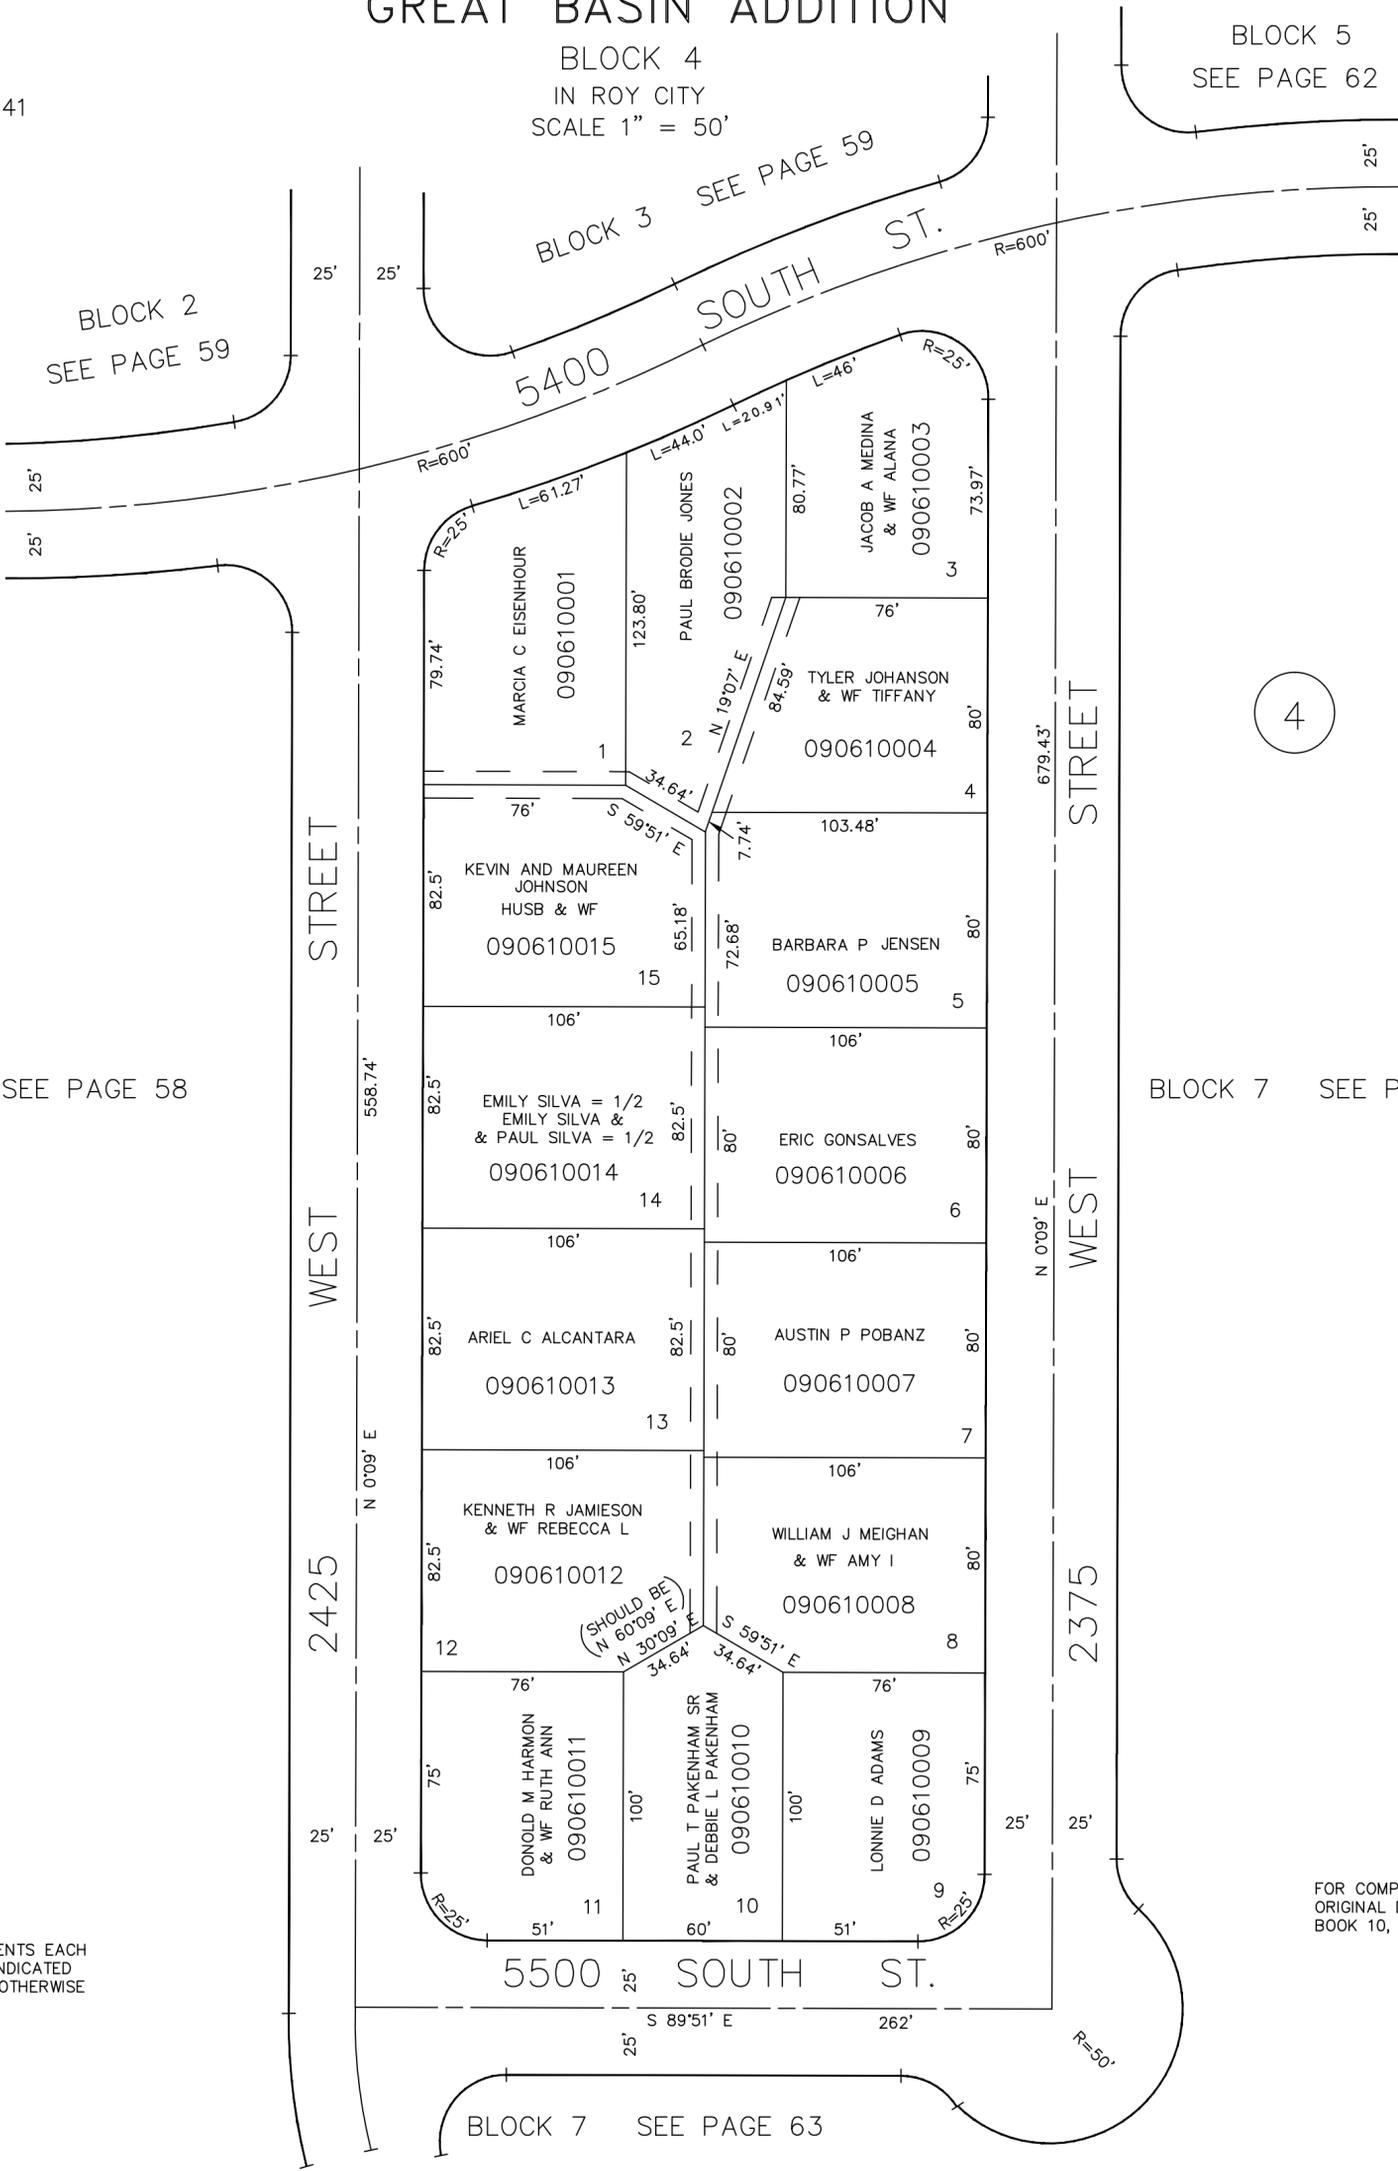

BLOCK 1 SEE PAGE 58

BLOCK 7 SEE PAGE 63

5' UTILITY & DRAINAGE EASEMENTS EACH SIDE OF PROPERTY LINES AS INDICATED BY DASHED LINES EXCEPT AS OTHERWISE SHOWN.

FOR COMPLETE ENG DATA SEE ORIGINAL DEDICATION PLAT IN BOOK 10, PAGE 4 OF RECORDS.

BLOCK 7 SEE PAGE 63