


GREAT BASIN ADDITION

BLOCKS 5 & 6

IN ROY CITY

SCALE 1" = 50'

TAXING UNIT: 41

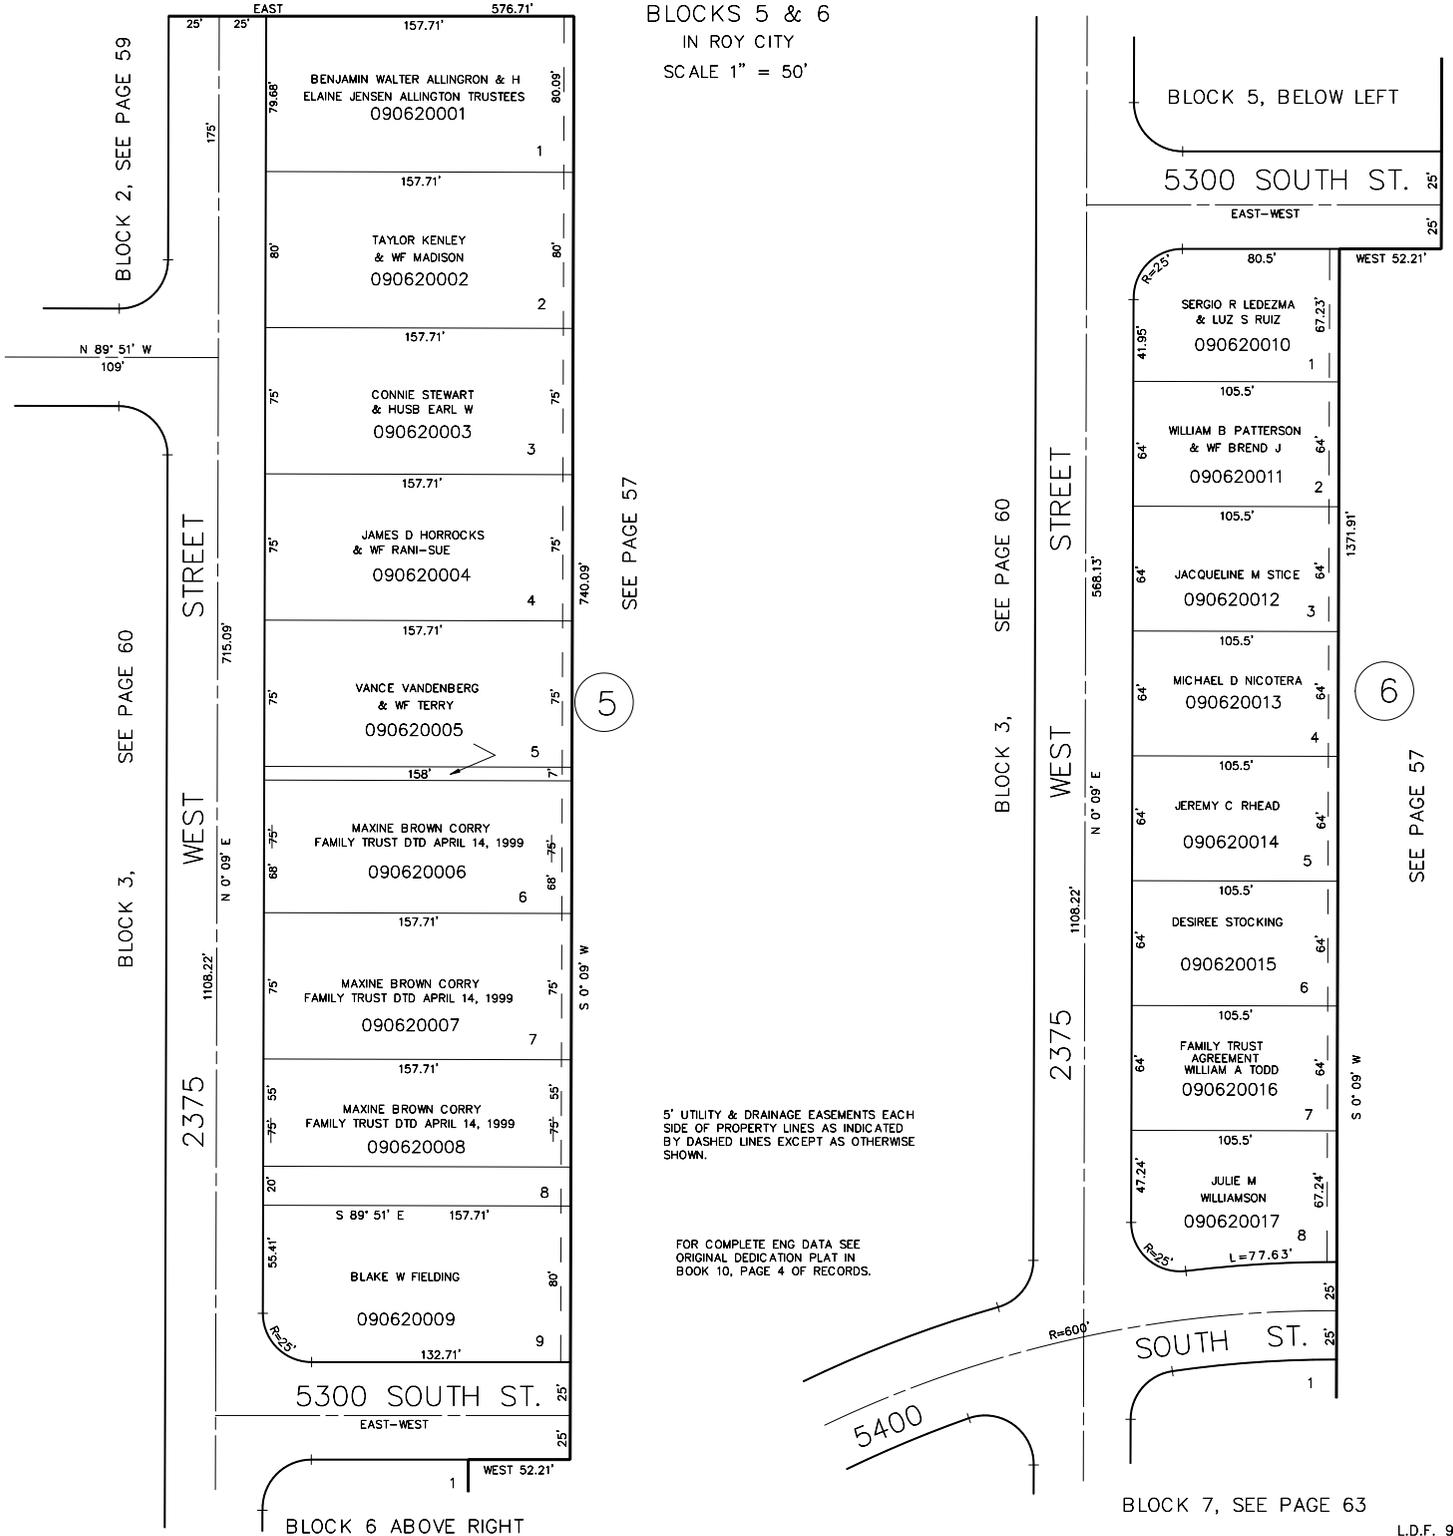

5' UTILITY & DRAINAGE EASEMENTS EACH SIDE OF PROPERTY LINES AS INDICATED BY DASHED LINES EXCEPT AS OTHERWISE SHOWN.

FOR COMPLETE ENG DATA SEE ORIGINAL DEDICATION PLAT IN BOOK 10, PAGE 4 OF RECORDS.

BLOCK 2, SEE PAGE 59

BLOCK 3, SEE PAGE 60

SEE PAGE 57

5

SEE PAGE 60

BLOCK 3, SEE PAGE 60

BLOCK 5, BELOW LEFT

5300 SOUTH ST.

6

SEE PAGE 57

BLOCK 7, SEE PAGE 63