


GREAT BASIN ADDITION

TAXING UNIT: 41

BLOCKS 5 & 6
IN ROY CITY
SCALE 1" = 50'

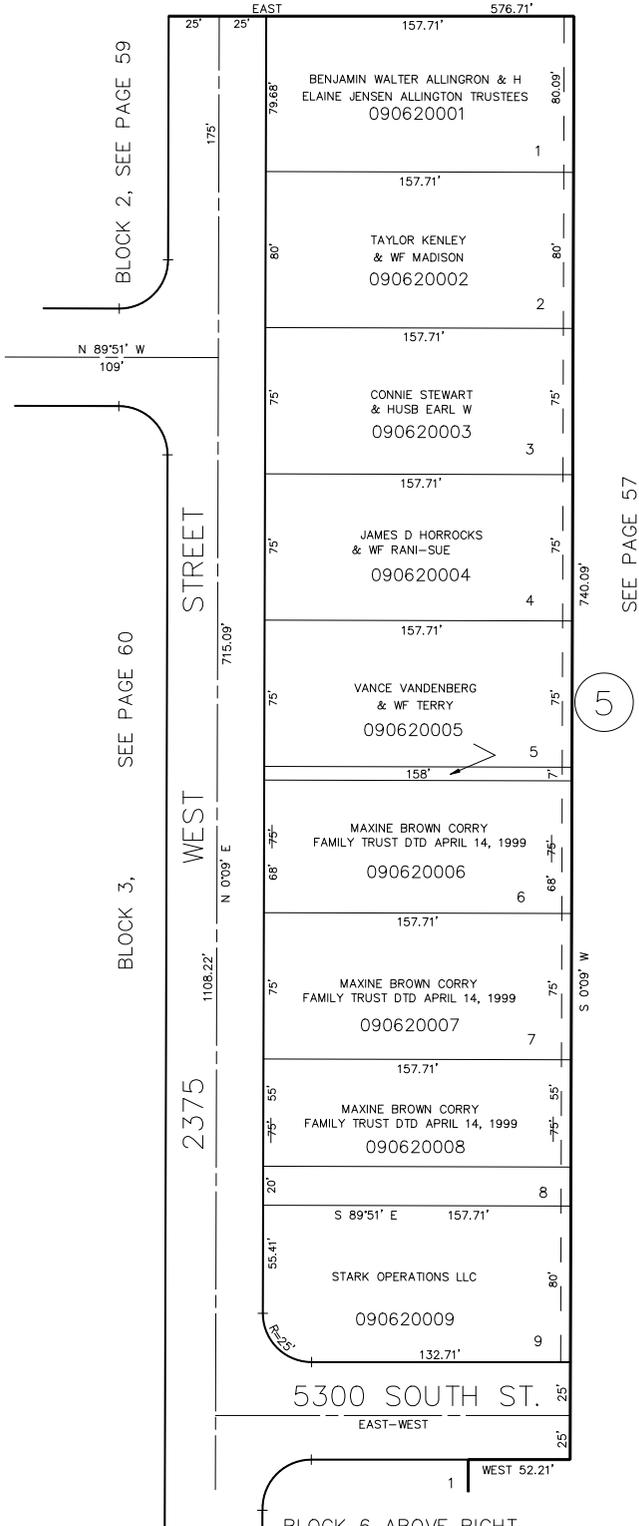


SEE PAGE 57

5

5' UTILITY & DRAINAGE EASEMENTS EACH SIDE OF PROPERTY LINES AS INDICATED BY DASHED LINES EXCEPT AS OTHERWISE SHOWN.

FOR COMPLETE ENG DATA SEE ORIGINAL DEDICATION PLAT IN BOOK 10, PAGE 4 OF RECORDS.

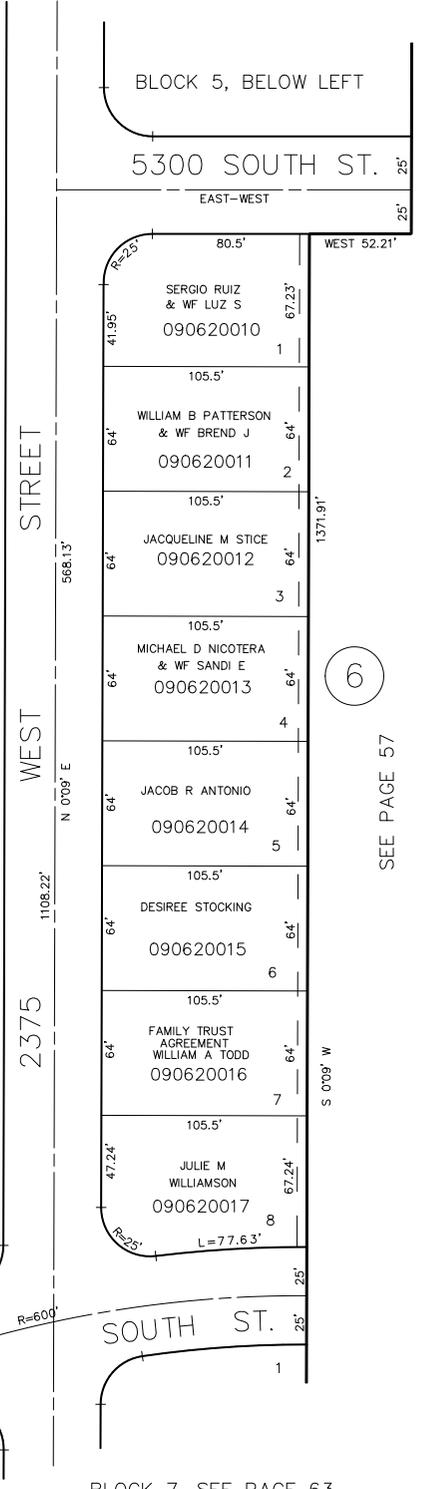

SEE PAGE 60

BLOCK 3, SEE PAGE 60

6

SEE PAGE 57

BLOCK 7, SEE PAGE 63

BLOCK 6 ABOVE RIGHT

BLOCK 5, BELOW LEFT