

PART OF THE S.W. 1/4, SEC. 14, T.5N., R.2W., S.L.B. & M.



GREAT BASIN ADDITION

BLOCK 7
IN ROY CITY
SCALE 1" = 50'

TAXING UNIT: 41

BLOCK 6
SEE PAGE 63

SEE BELOW AT LEFT

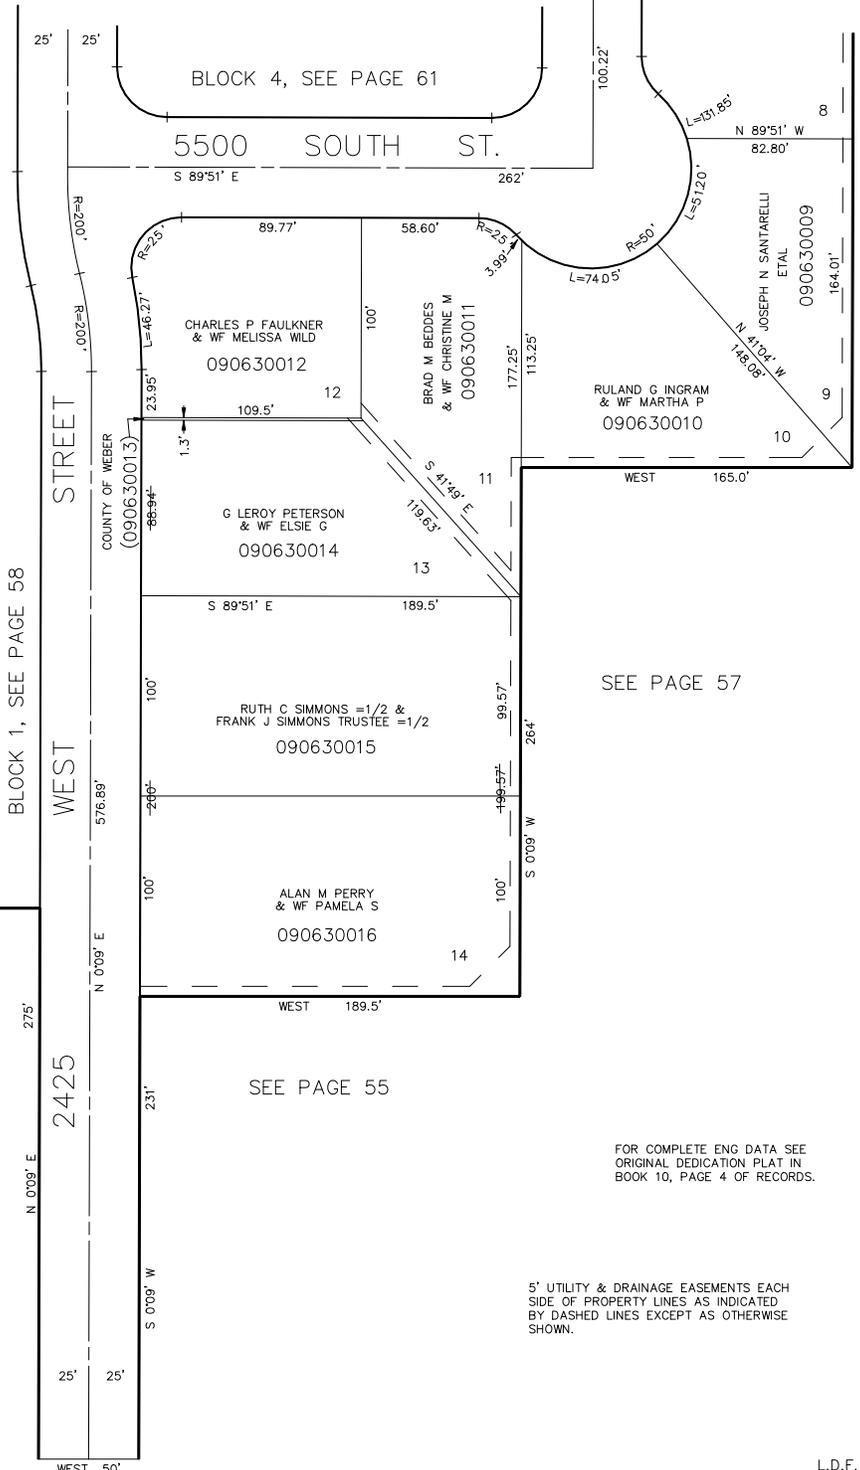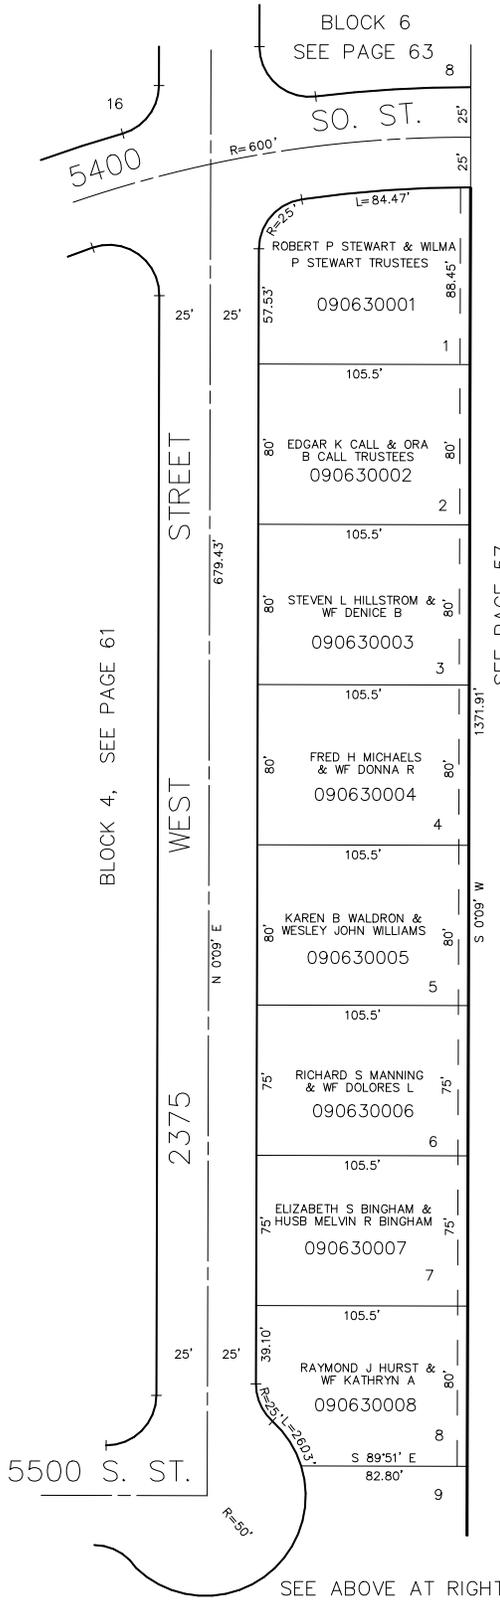

BLOCK 4, SEE PAGE 61

SEE PAGE 57

BLOCK 1, SEE PAGE 58

SEE PAGE 57

SEE PAGE 55

FOR COMPLETE ENG DATA SEE ORIGINAL DEDICATION PLAT IN BOOK 10, PAGE 4 OF RECORDS.

5' UTILITY & DRAINAGE EASEMENTS EACH SIDE OF PROPERTY LINES AS INDICATED BY DASHED LINES EXCEPT AS OTHERWISE SHOWN.

SEE ABOVE AT RIGHT