


TAXING UNIT: 41

PART OF THE S.W. 1/4, SEC. 14, T.5N., R.2W., S.L.B. & M.

GREAT BASIN ADDITION

BLOCK 7
IN ROY CITY
SCALE 1" = 50'

SEE BELOW AT LEFT

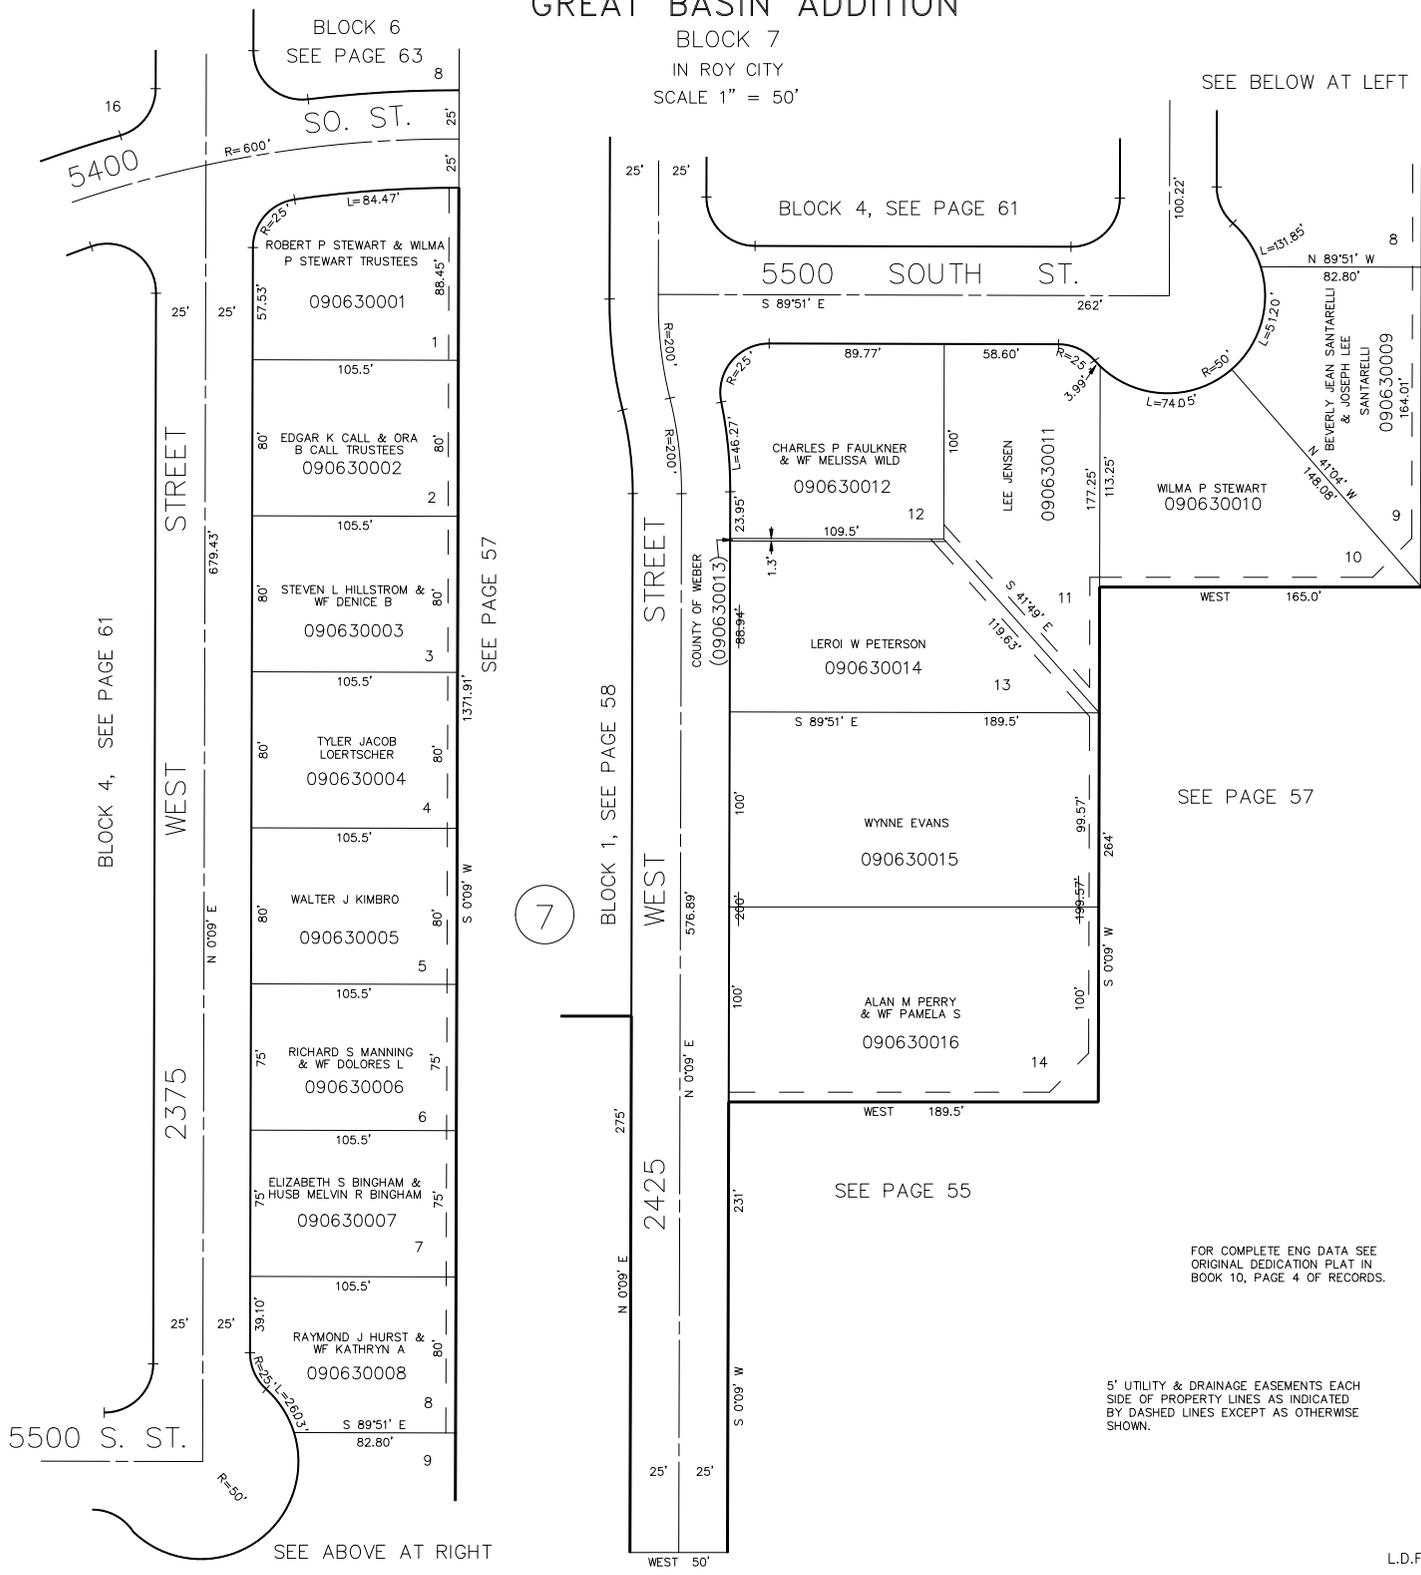

BLOCK 6
SEE PAGE 63

BLOCK 4, SEE PAGE 61

5500 SOUTH ST.

BLOCK 4, SEE PAGE 61

WEST STREET

WEST STREET

2375

WEST STREET

WEST STREET

2425

5500 S. ST.

SEE ABOVE AT RIGHT

SEE PAGE 57

SEE PAGE 55

FOR COMPLETE ENG DATA SEE ORIGINAL DEDICATION PLAT IN BOOK 10, PAGE 4 OF RECORDS.

5' UTILITY & DRAINAGE EASEMENTS EACH SIDE OF PROPERTY LINES AS INDICATED BY DASHED LINES EXCEPT AS OTHERWISE SHOWN.