


PART OF THE S.W. 1/4, SEC. 14, T.5N., R.2W., S.L.B. & M.

GREAT BASIN ADDITION

BLOCK 7
IN ROY CITY
SCALE 1" = 50'


TAXING UNIT: 41

SEE BELOW AT LEFT

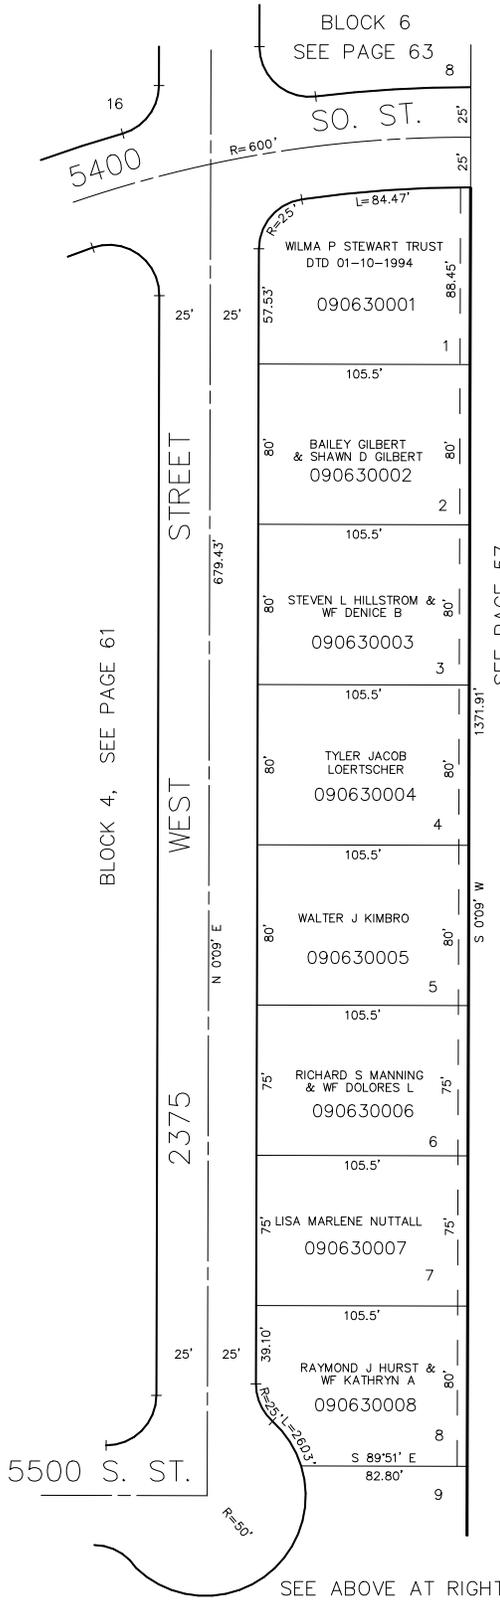

SEE PAGE 57

BLOCK 1, SEE PAGE 58

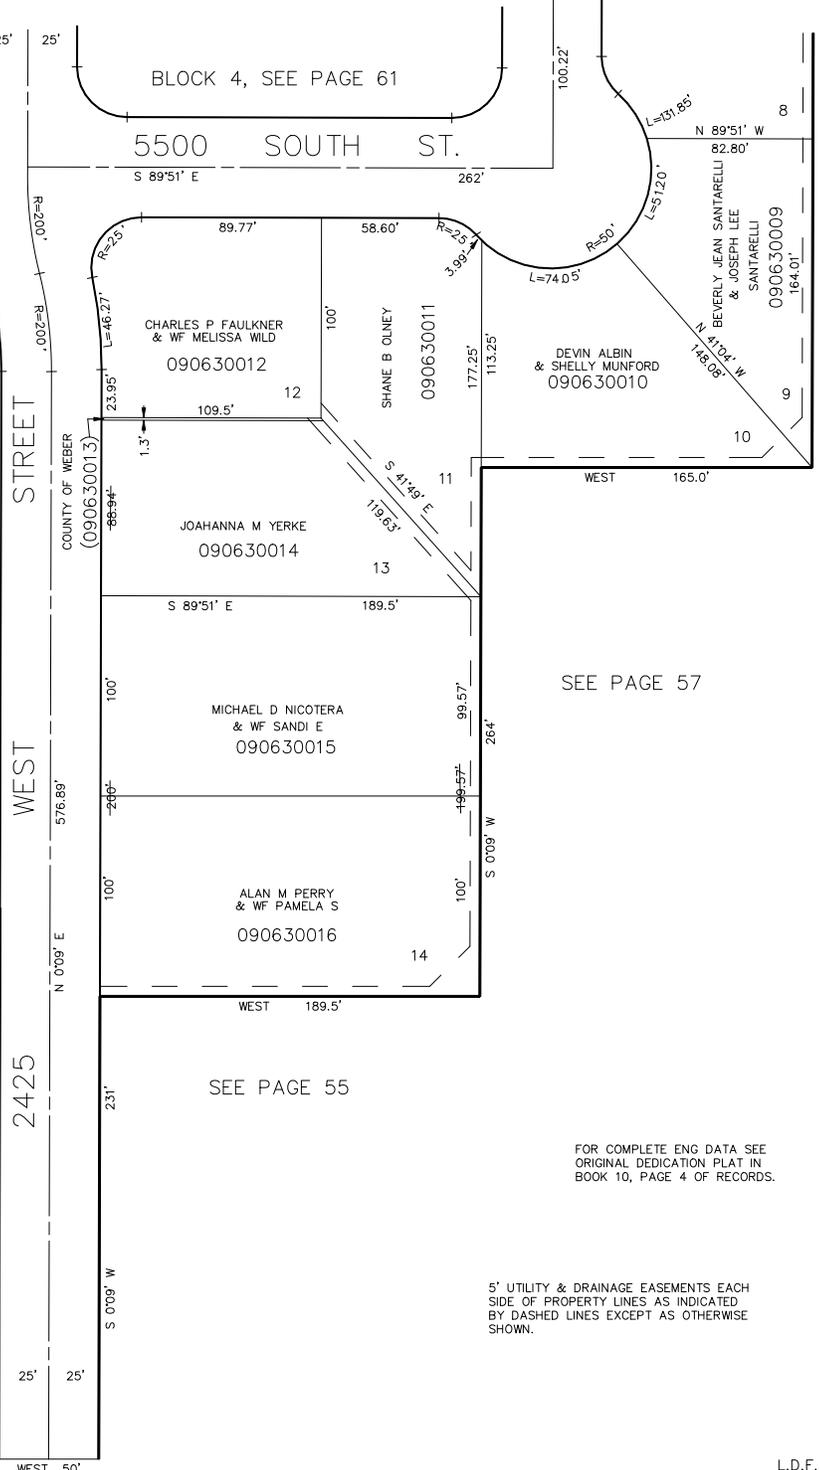

SEE PAGE 57

SEE PAGE 55

FOR COMPLETE ENG DATA SEE ORIGINAL DEDICATION PLAT IN BOOK 10, PAGE 4 OF RECORDS.

5' UTILITY & DRAINAGE EASEMENTS EACH SIDE OF PROPERTY LINES AS INDICATED BY DASHED LINES EXCEPT AS OTHERWISE SHOWN.

SEE ABOVE AT RIGHT