


N.W. 1/4 OF N.E. 1/4
SECTION 15, T.5N., R.2W., S.L.B&M.
IN ROY CITY

TAXING UNIT: 41

PREFIX: 09-067

SCALE 1"=100'
SEE BOOK 8 PAGE 51

ROY WATER CONSERVANCY DISTRICT
NORTH DAVIS COUNTY SEWER DISTRICT

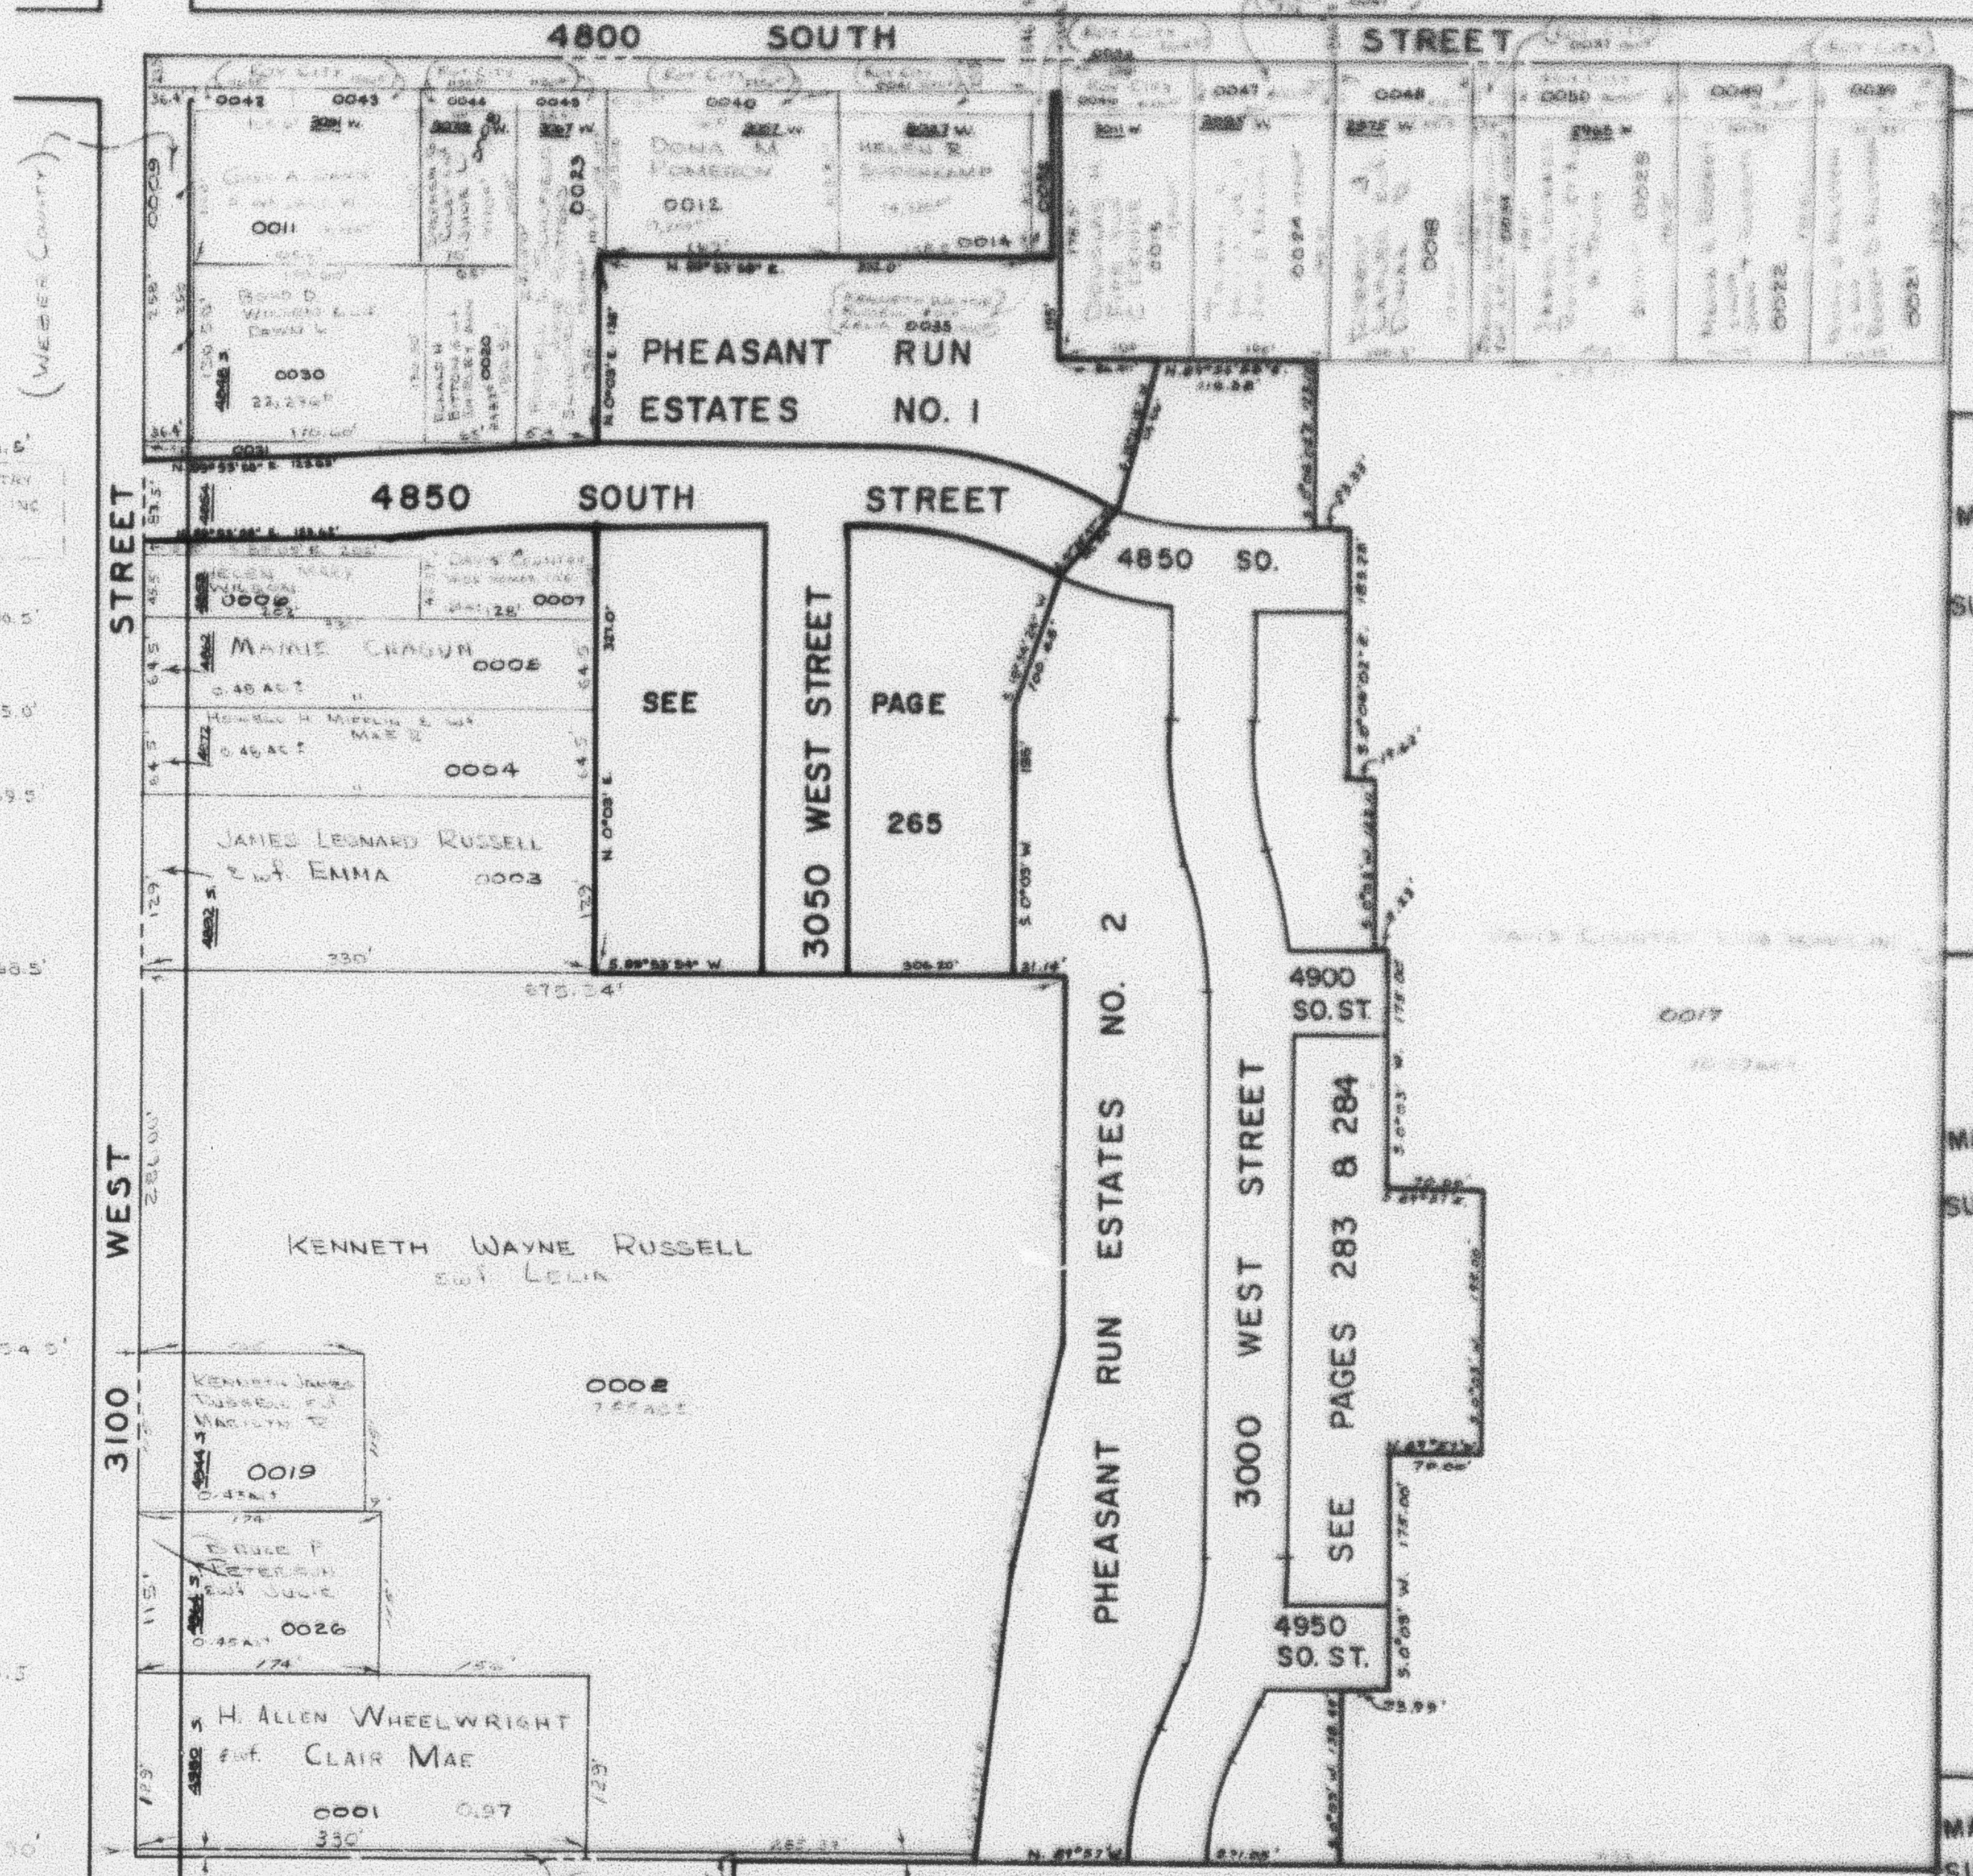

SEE PAGE 65

MARGRETTA SUBDIVISION

SEE PAGE 173

MARGRETTA SUBDIVISION NO. 2

SEE PAGE 192

MARGRETTA SUBDIVISION NO. 3
SEE PAGES 208 & 209

RAYNEER SUBDIVISION NO. 2

SEE PAGES 229 - 234

SEE PAGE 64

SEE PAGE 71-1