


N.W. 1/4 OF N.E. 1/4
SECTION 15, T.5N., R.2W., S.L.B.&M.

TAXING UNIT: 41
IN ROY CITY
SCALE 1"=100'
SEE BOOK 8 PAGE 51
ROY WATER CONSERVANCY SUBDISTRICT
NORTH DAVIS COUNTY SEWER DISTRICT
PREFIX: 09-067

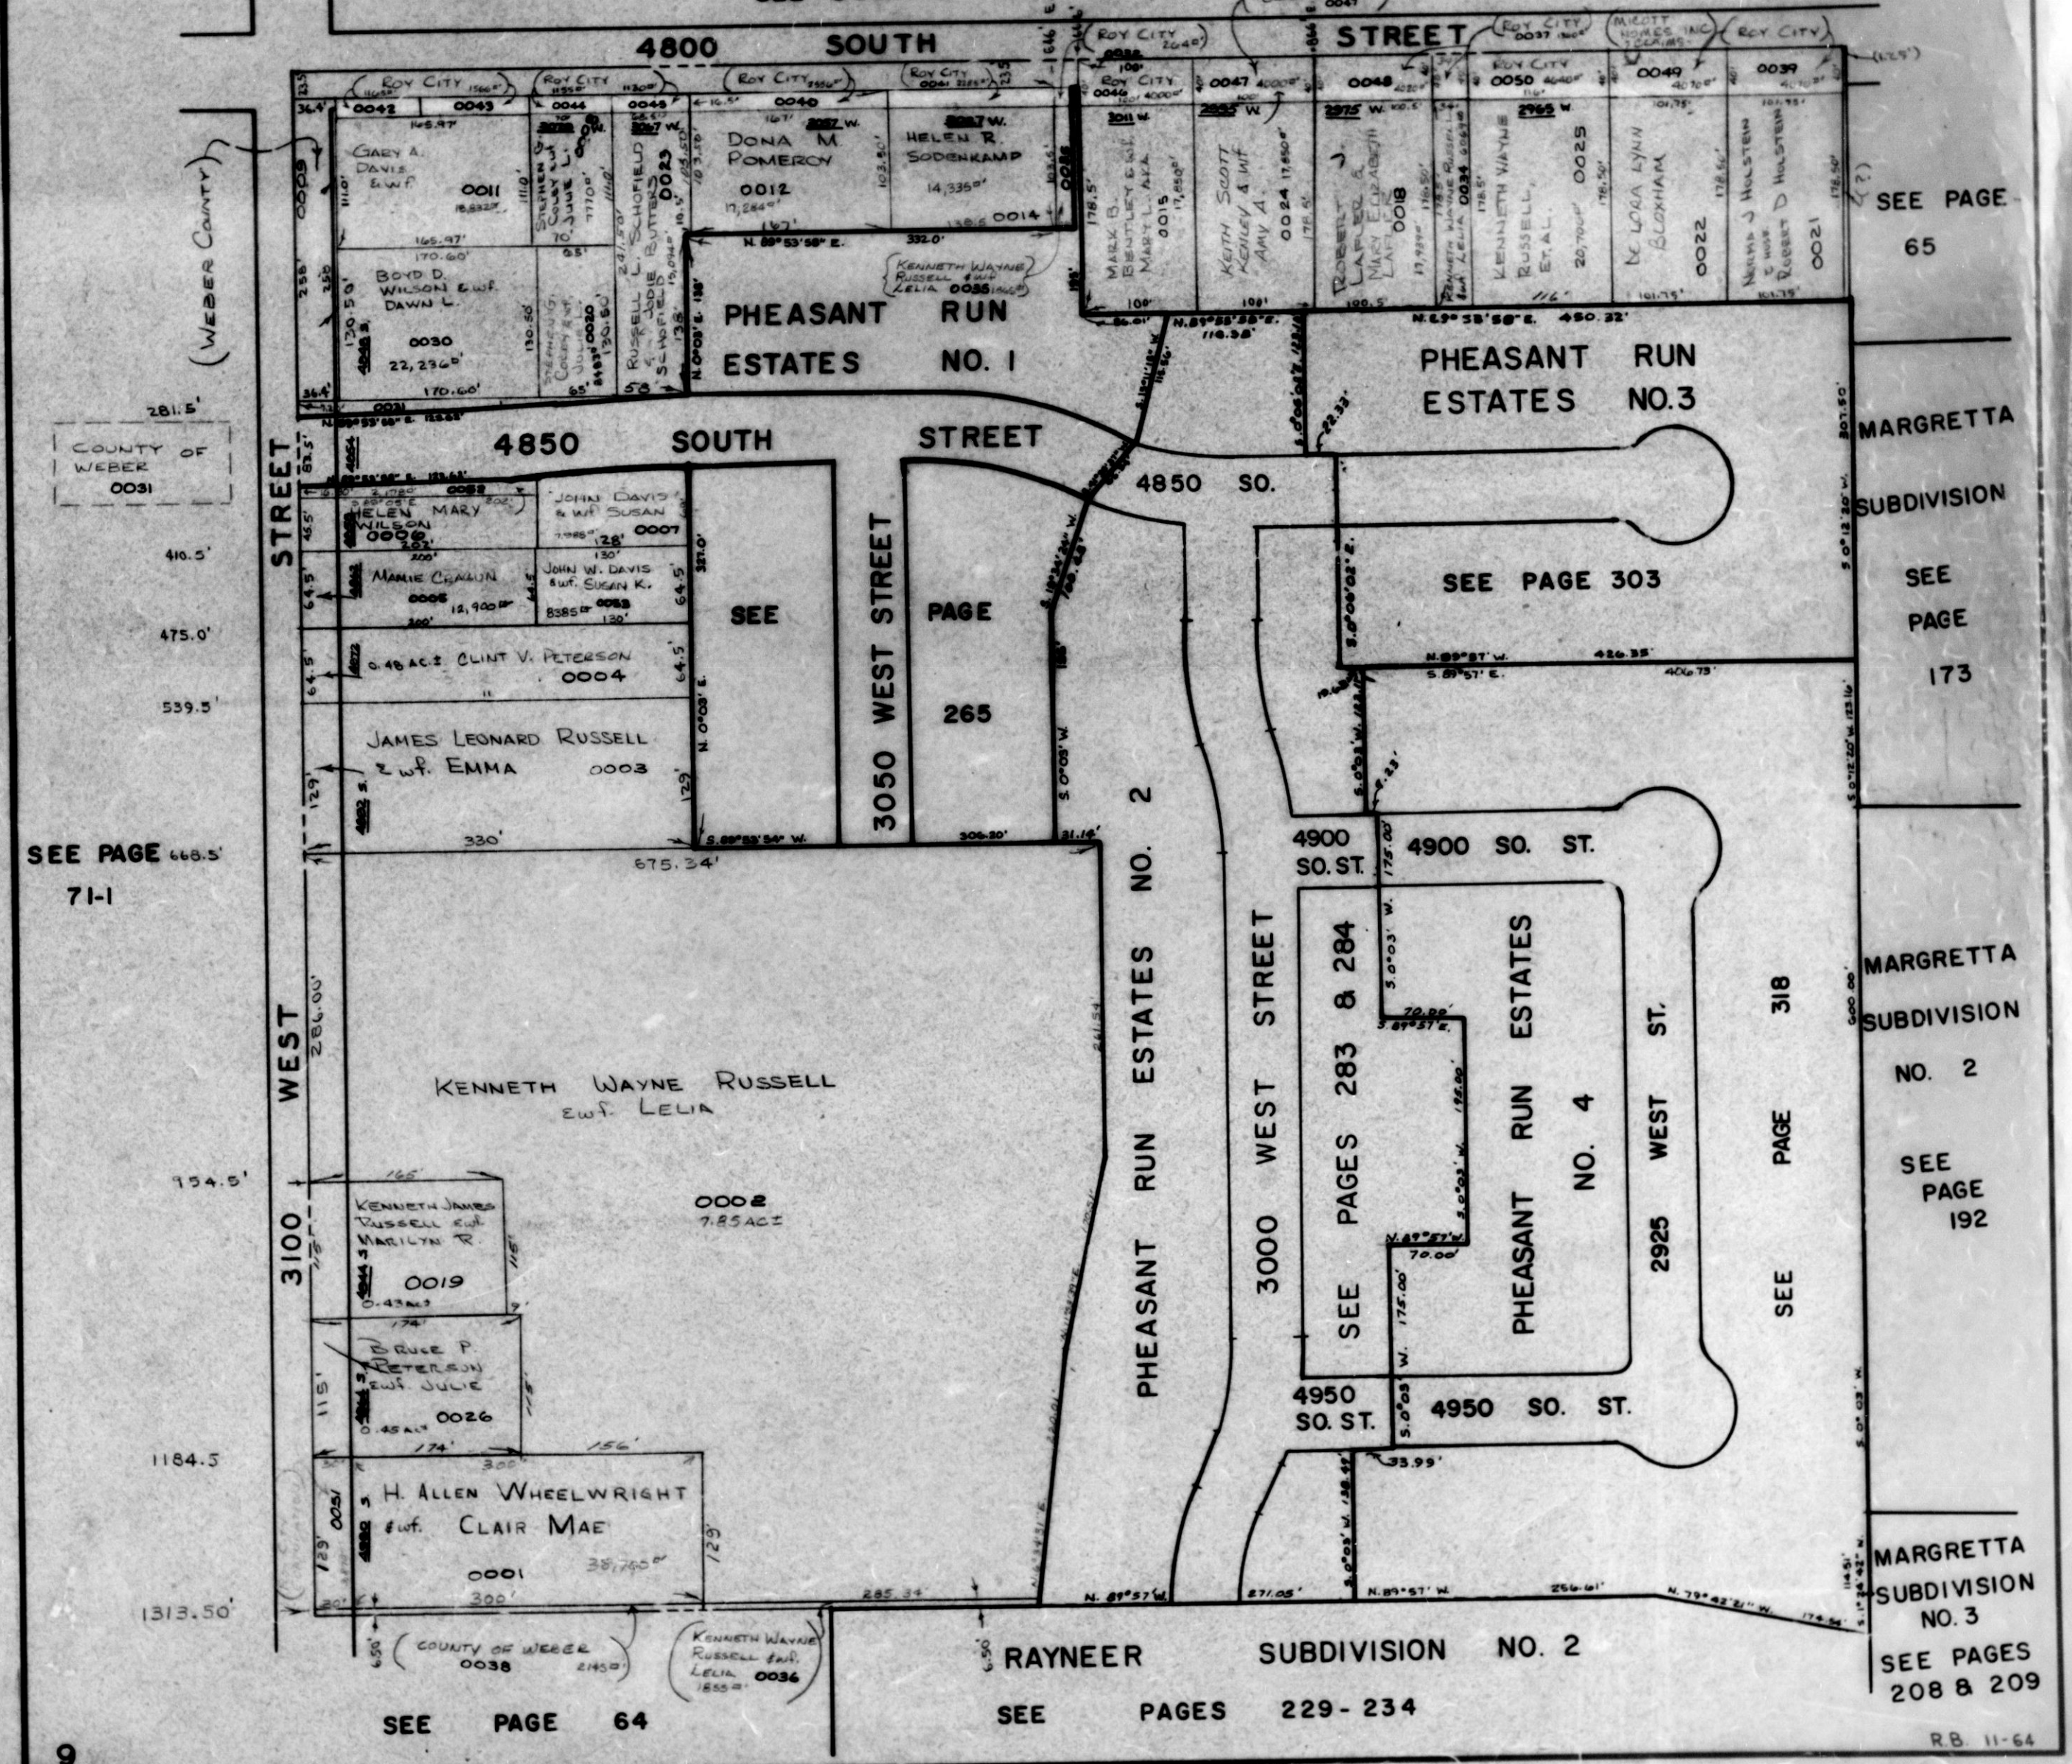

SEE PAGE 668.5
71-1

SEE PAGE 65

SEE PAGE 173

MARGRETTA SUBDIVISION NO. 2
SEE PAGE 192

MARGRETTA SUBDIVISION NO. 3
SEE PAGES 208 & 209

SEE PAGE 64

RAYNEER SUBDIVISION NO. 2
SEE PAGES 229 - 234