


N.W. 1/4 OF N.E. 1/4
SECTION 15, T.5N., R.2W., S.L.B. & M.

TAXING UNIT: 41

IN ROY CITY
SCALE 1" = 100'

SEE BOOK 8, PAGE 51

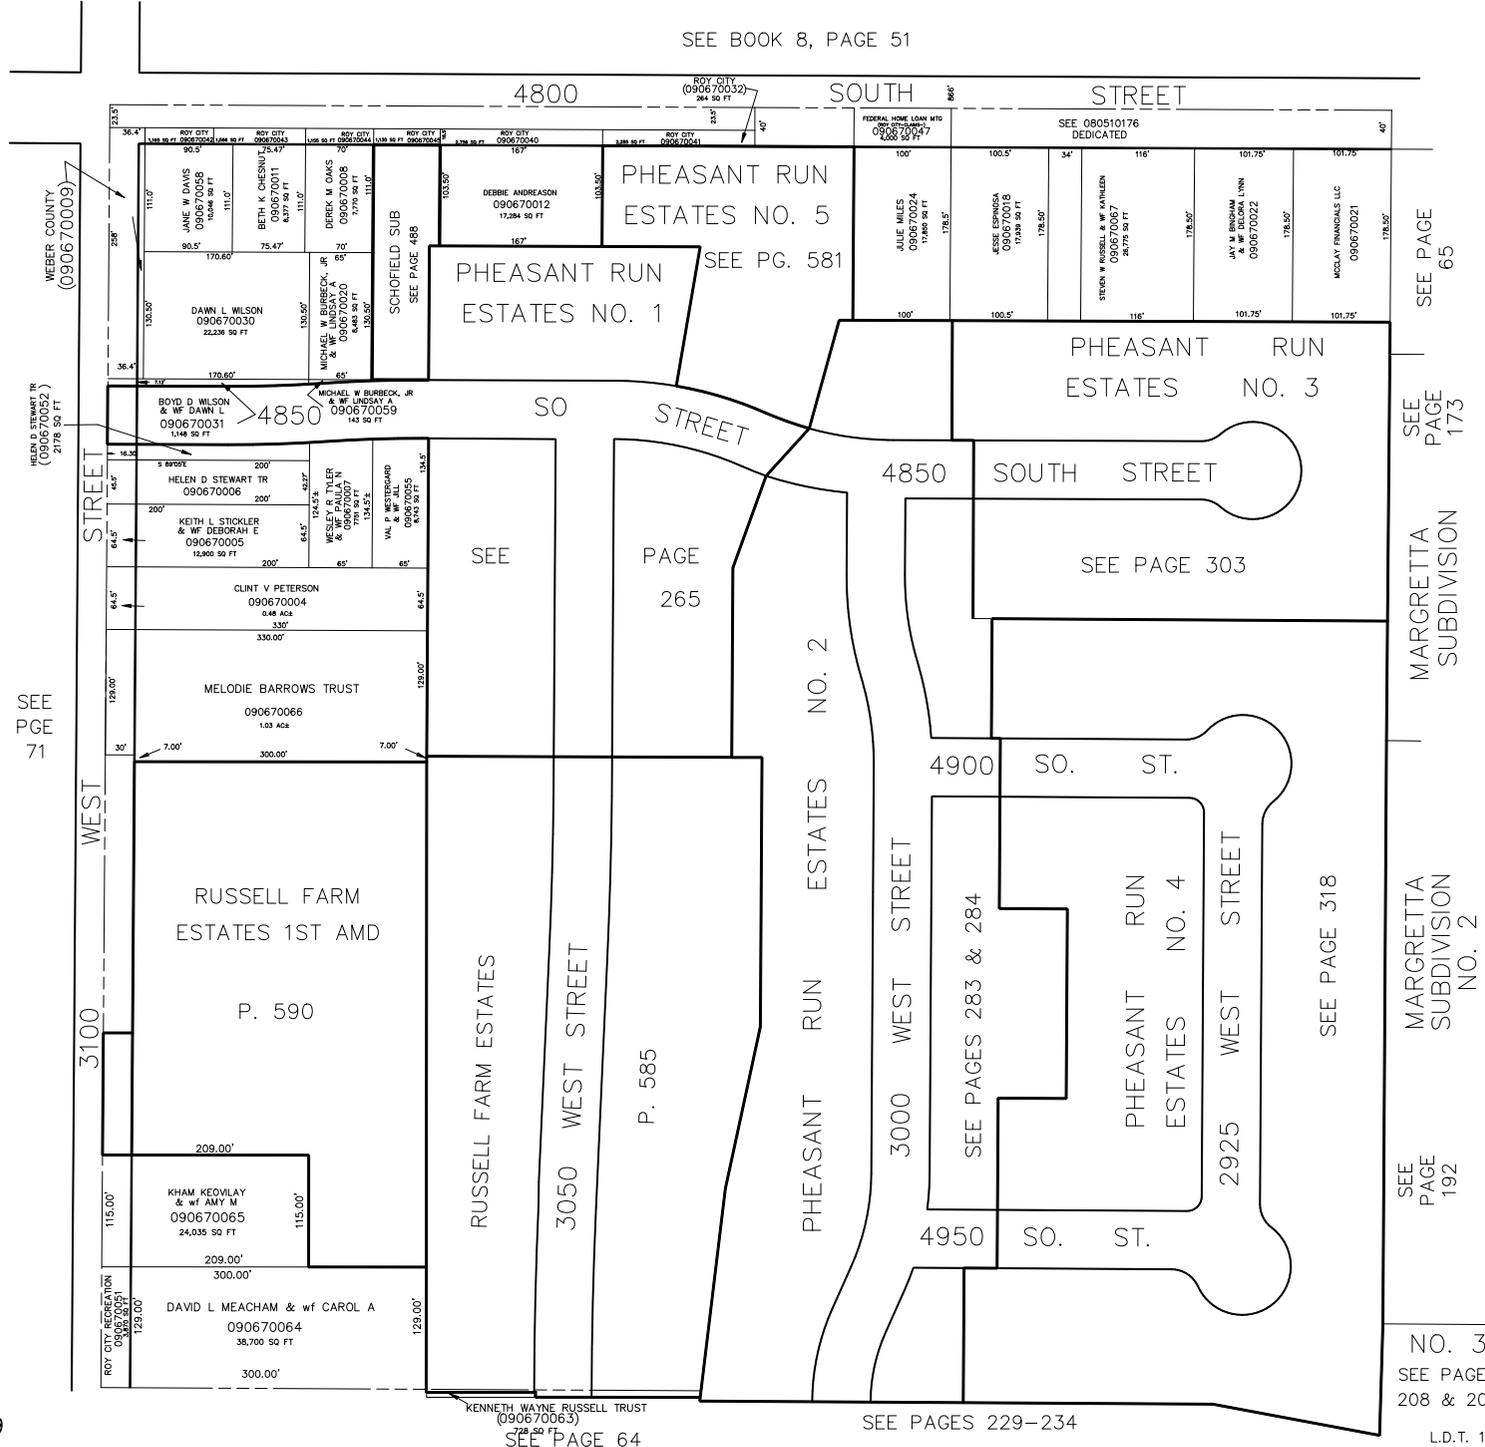

WEBER COUNTY
(090670009)

HELEN D. STEWART TR
(090670052)
278.54 FT

SEE
PAGE
71

3100
WEST STREET

ROY CITY
(090670051)
129.00'

SEE PAGE
65

SEE
PAGE
173

MARGRETTA
SUBDIVISION

MARGRETTA
SUBDIVISION
NO. 2

SEE
PAGE
192

NO. 3
SEE PAGES
208 & 209

L.D.T. 11-85

KENNETH WAYNE RUSSELL TRUST
(090670063)
78.50 FT
SEE PAGE 64

SEE PAGES 229-234