


N.W. 1/4 OF N.E. 1/4
SECTION 15, T.5N., R.2W., S.L.B. & M.

TAXING UNIT: 41

IN ROY CITY
SCALE 1" = 100'

SEE BOOK 8, PAGE 51

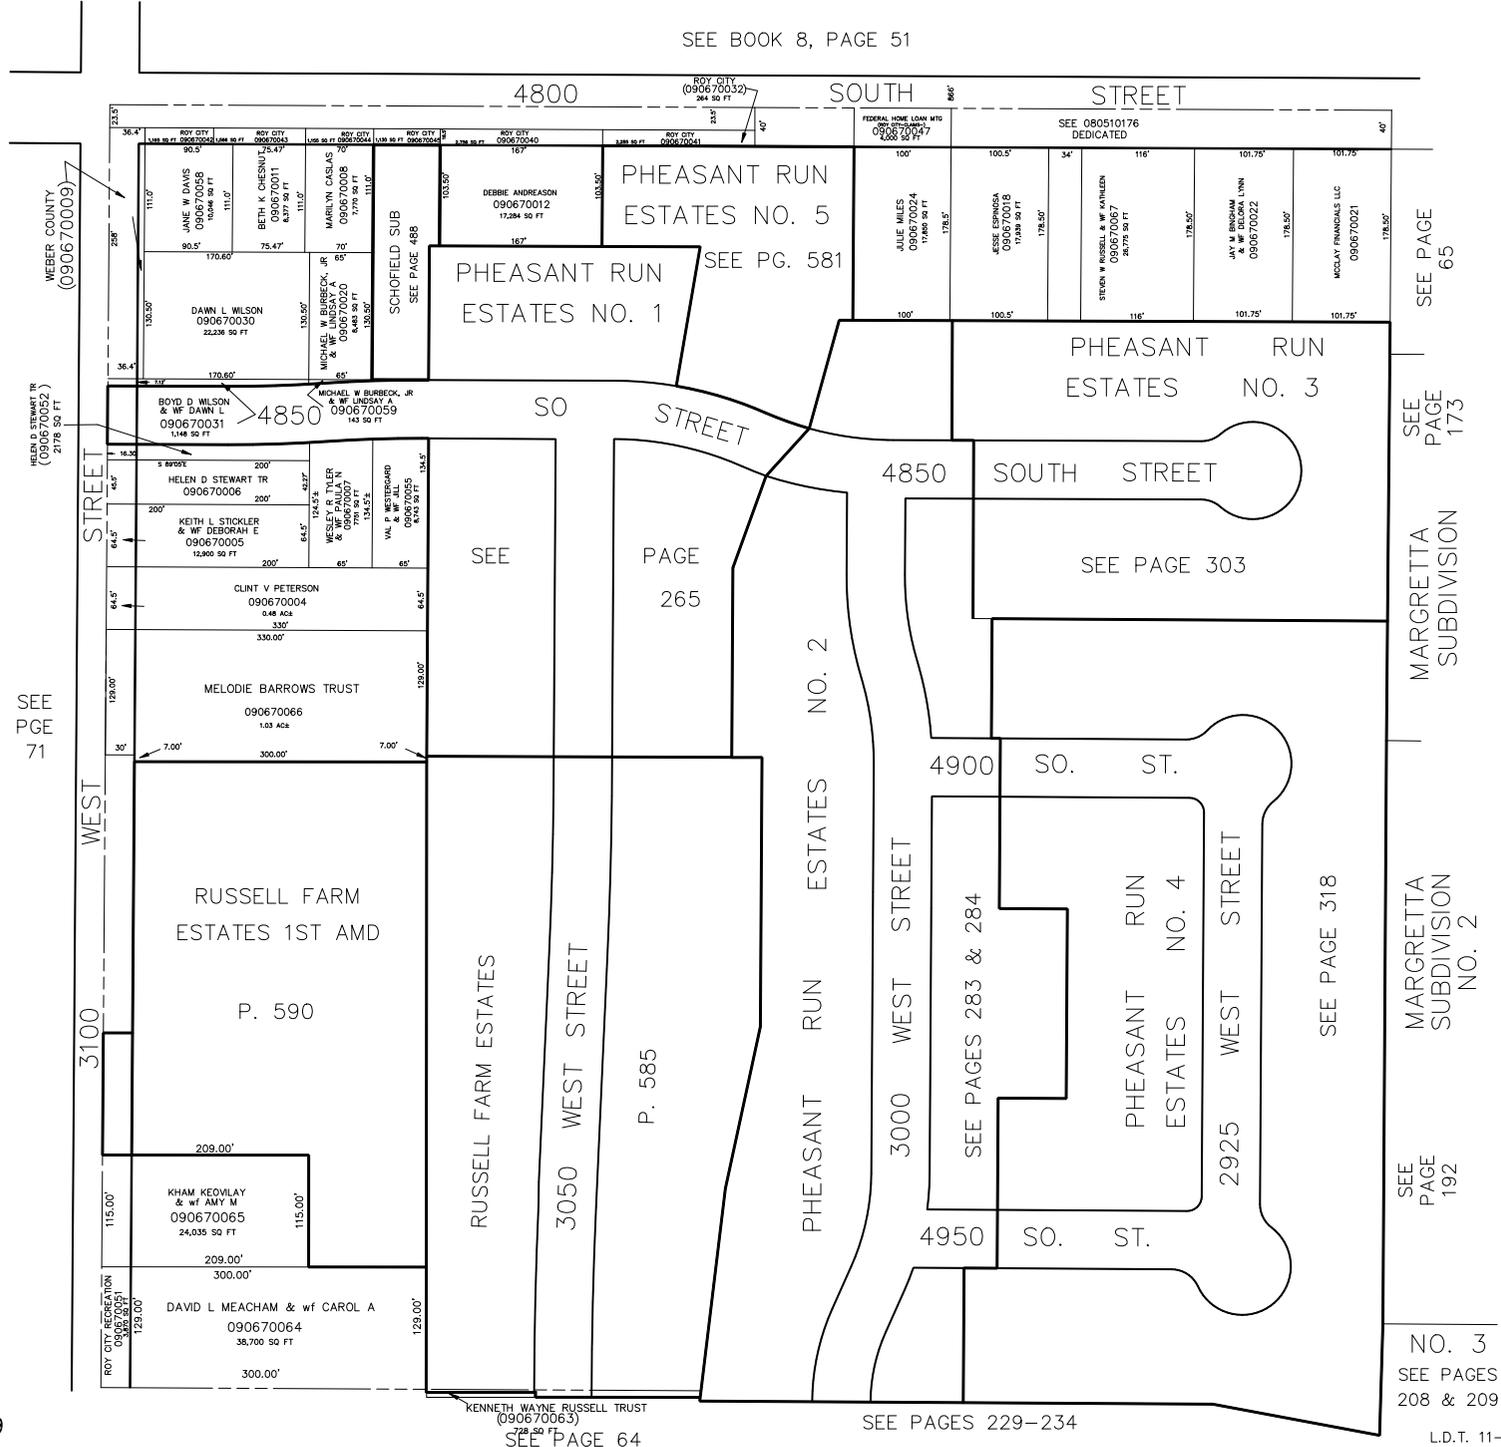

WEBER COUNTY
(090670009)

HELEN D STEWART TR
(090670052)
278.54 FT

SEE
PAGE
71

3100 WEST STREET

ROY CITY
(090670051)
129.00

KENNETH WAYNE RUSSELL TRUST
(090670063)
78.50
SEE PAGE 64

SEE PAGES 229-234

SEE PAGE
65

SEE
PAGE
173

MARGRETTA
SUBDIVISION

MARGRETTA
SUBDIVISION
NO. 2

SEE
PAGE
192

NO. 3
SEE PAGES
208 & 209