


S.E. 1/4 OF S.E. 1/4
SECTION 15, T.5N., R.2W., S.L.B. & M.

TAXING UNIT: 41

IN ROY CITY
SCALE 1" = 100' SEE PAGE 68

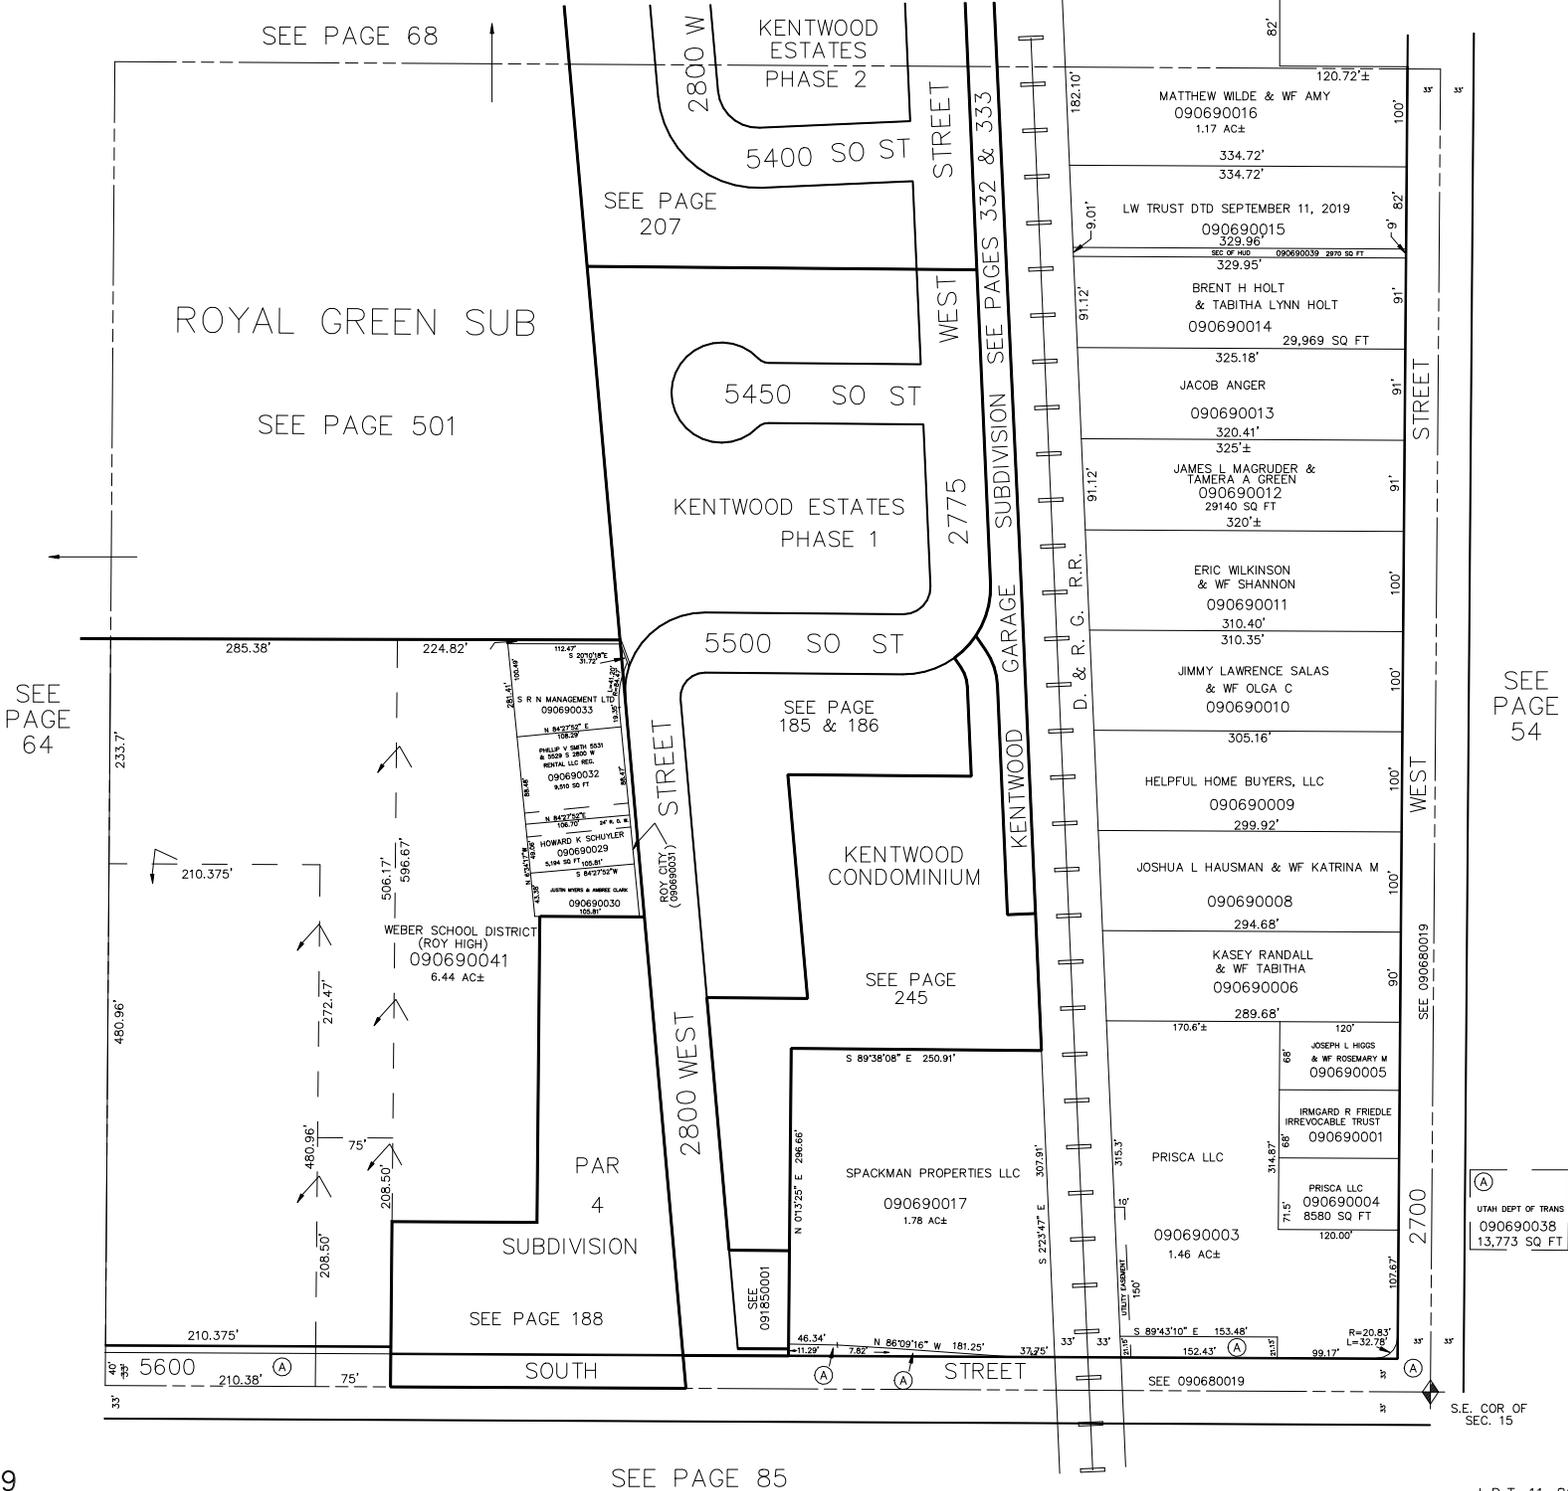

SEE PAGE 64

ROYAL GREEN SUB
SEE PAGE 501

SEE PAGE 207

5450 SO ST

KENTWOOD ESTATES
PHASE 1

5500 SO ST

SEE PAGE 185 & 186

KENTWOOD CONDOMINIUM

SEE PAGE 245

PAR 4
SUBDIVISION

SEE PAGE 188

2775 WEST STREET

2800 WEST STREET

2700 WEST STREET

5600 SOUTH STREET

D. & R. G. R.R.

KENTWOOD GARAGE

SEE 090680019

SEE 090680019

SEE PAGE 54

UTAH DEPT OF TRANS
090690038
13,773 SQ FT

S.E. COR OF
SEC. 15