

N.E. 1/4 OF N.W. 1/4
SECTION 15, T.5N., R.2W., S.L.B. & M.
IN ROY CITY & WEBER COUNTY


TAXING UNIT: 41

SCALE 1" = 100'

SEE BOOK 8, PAGE 51-3

ROY CITY {090710091} 574 SQ FT
ROY CITY {090710102} 574 SQ FT
ROY CITY {090710090} 578 SQ FT

(743-99)=1680' FROM THE NW COR

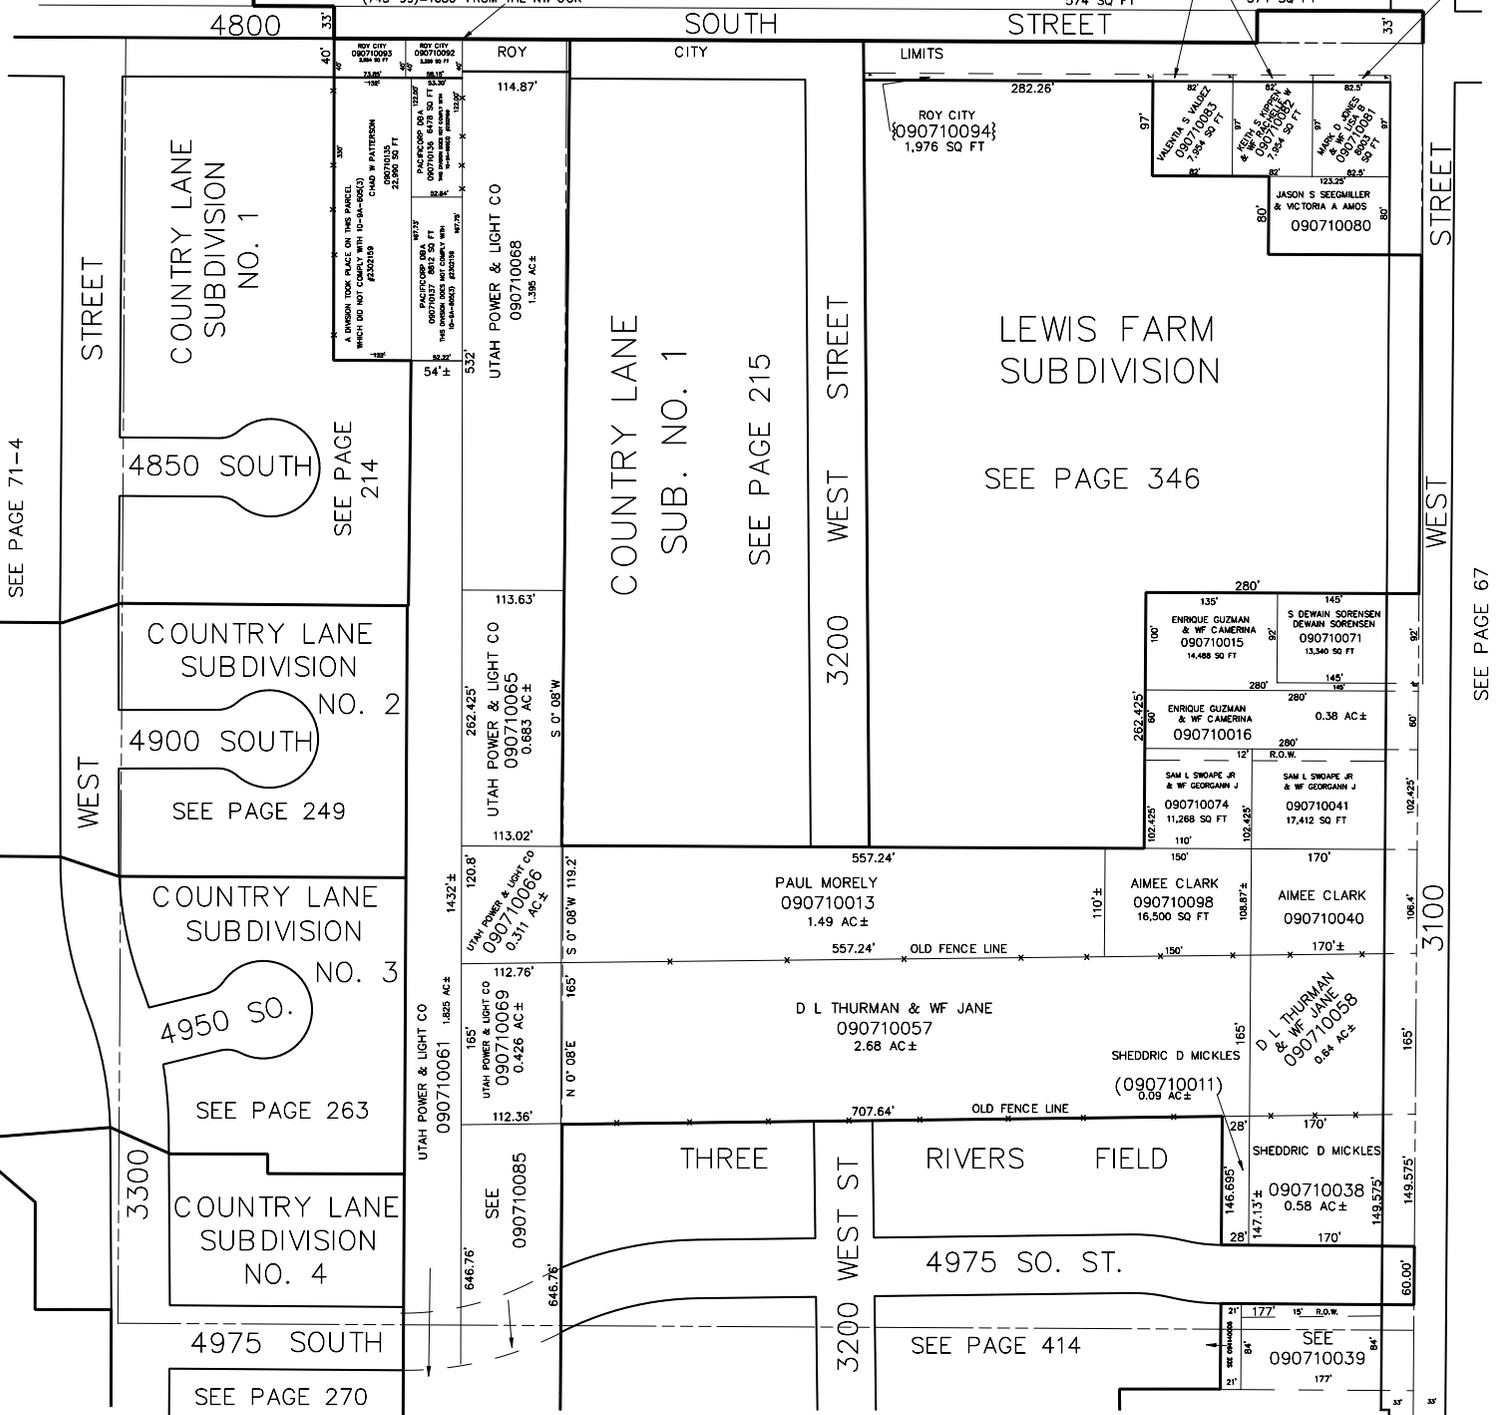

SEE PAGE 71-4

COUNTRY LANE
SUBDIVISION
NO. 1

4850 SOUTH
SEE PAGE 214

COUNTRY LANE
SUBDIVISION
NO. 2
4900 SOUTH
SEE PAGE 249

COUNTRY LANE
SUBDIVISION
NO. 3
4950 SO.
SEE PAGE 263

COUNTRY LANE
SUBDIVISION
NO. 4
4975 SOUTH
SEE PAGE 270

COUNTRY LANE
SUB. NO. 1
SEE PAGE 215

LEWIS FARM
SUBDIVISION
SEE PAGE 346

THREE RIVERS FIELD
4975 SO. ST.
SEE PAGE 414

WEST STREET

3100

SEE PAGE 67