

N.E. 1/4 OF N.W. 1/4  
SECTION 15, T.5N., R.2W., S.L.B. & M.

IN ROY CITY & WEBER COUNTY

TAXING UNIT: 41

SCALE 1" = 100'


SEE BOOK 8, PAGE 51-3

(743-99)=1680' FROM THE NW COR

ROY CITY {090710091} 574 SQ FT

ROY CITY {090710102} 574 SQ FT

ROY CITY {090710090} 578 SQ FT

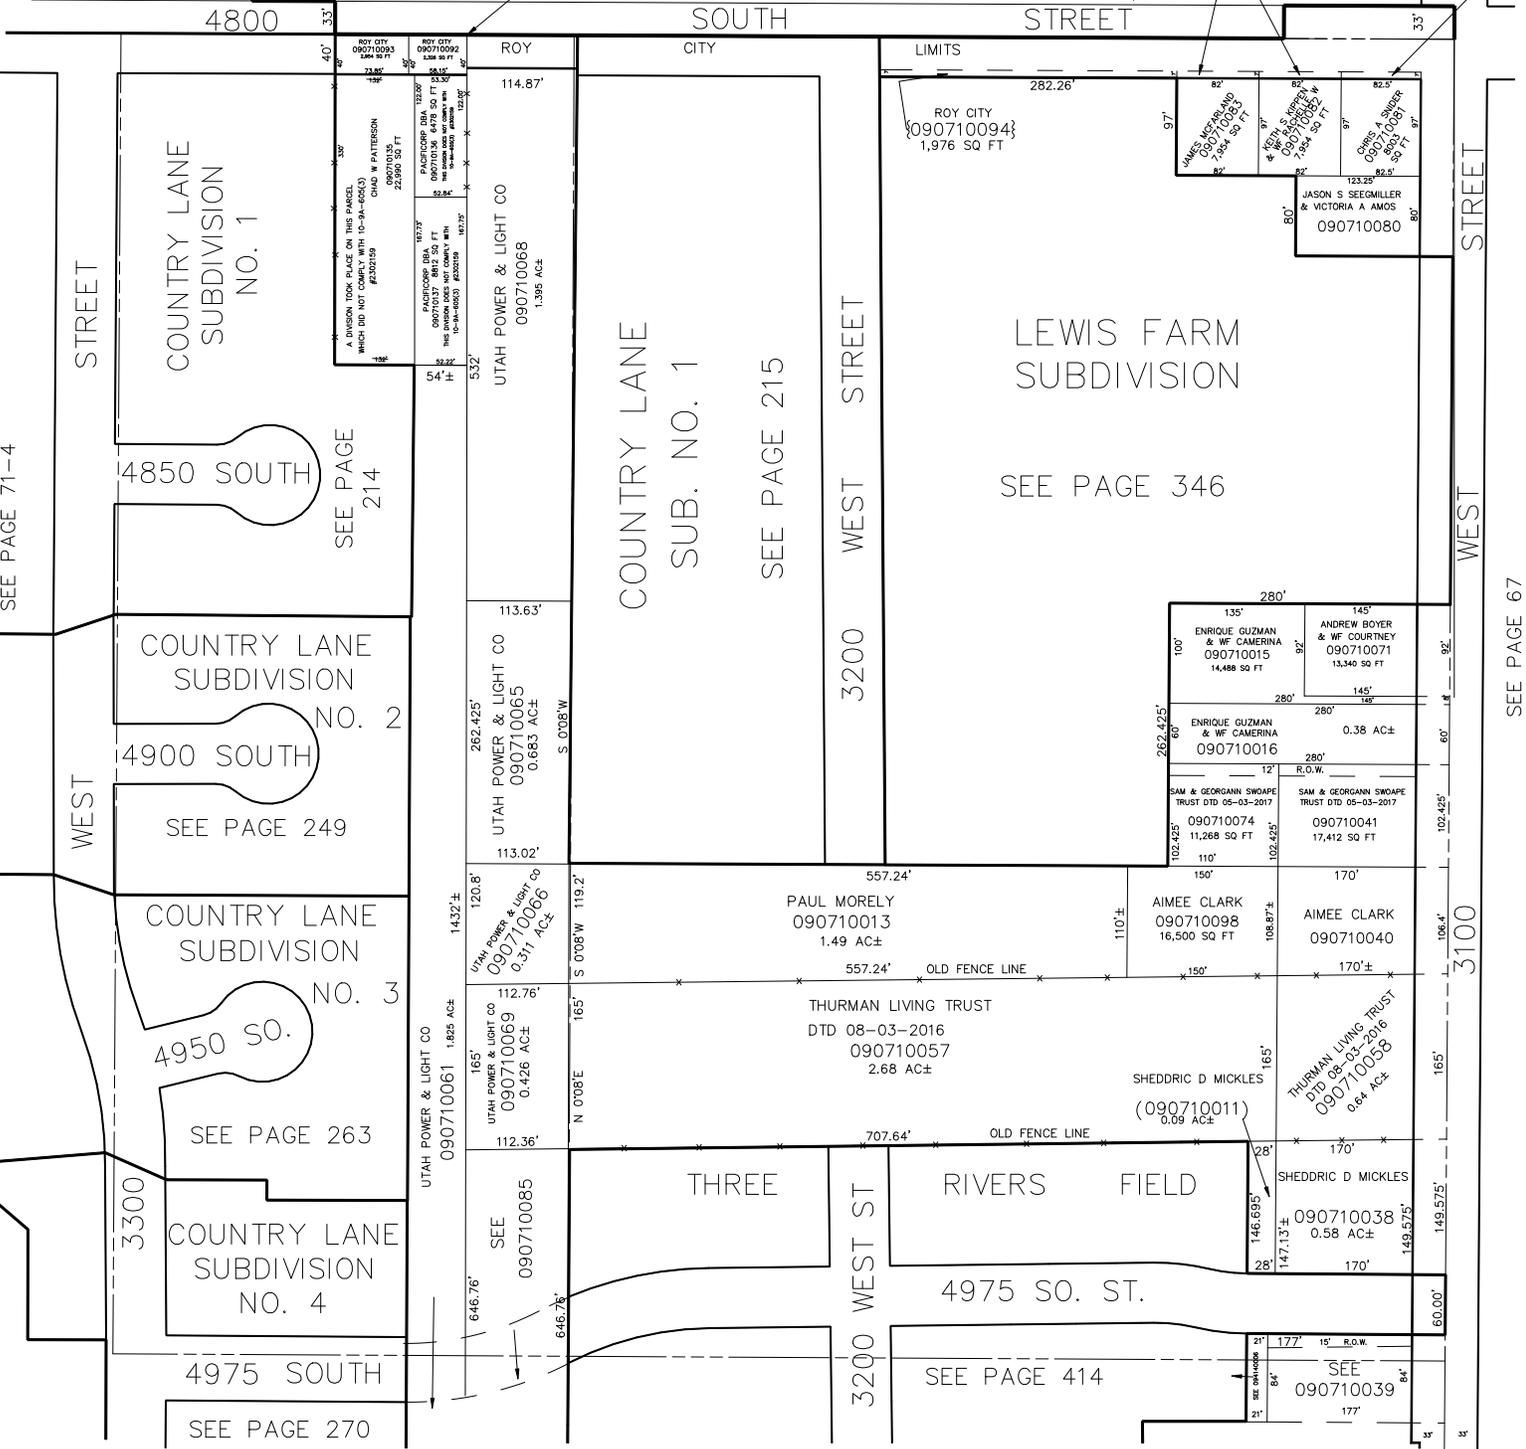

SEE PAGE 71-4

SEE PAGE 214

SEE PAGE 249

SEE PAGE 263

SEE PAGE 270

SEE PAGE 215

SEE PAGE 346

SEE PAGE 67

SEE PAGE 71-2

P. 71-2

L.D.F. 12-92