

SECTION 16, T. 5 N., R. 2 W., S. L. B. & M.

TAXING UNIT: 34, 68

ROY DISTRICT

SCALE 1" = 400'

PREFIX: 09-072


72

SEE BOOK 8 PAGE 50

ALSO SEE PAGE 72-1

HOOPER WATER IMPROVEMENT DISTRICT - ALL of SEC 16
NORTH DAVIS COUNTY SEWER DISTRICT - (E $\frac{1}{2}$)
ROY WATER CONSERVANCY SUBDISTRICT - (E $\frac{1}{2}$ SE $\frac{1}{4}$)

(WEBER COUNTY 0017)

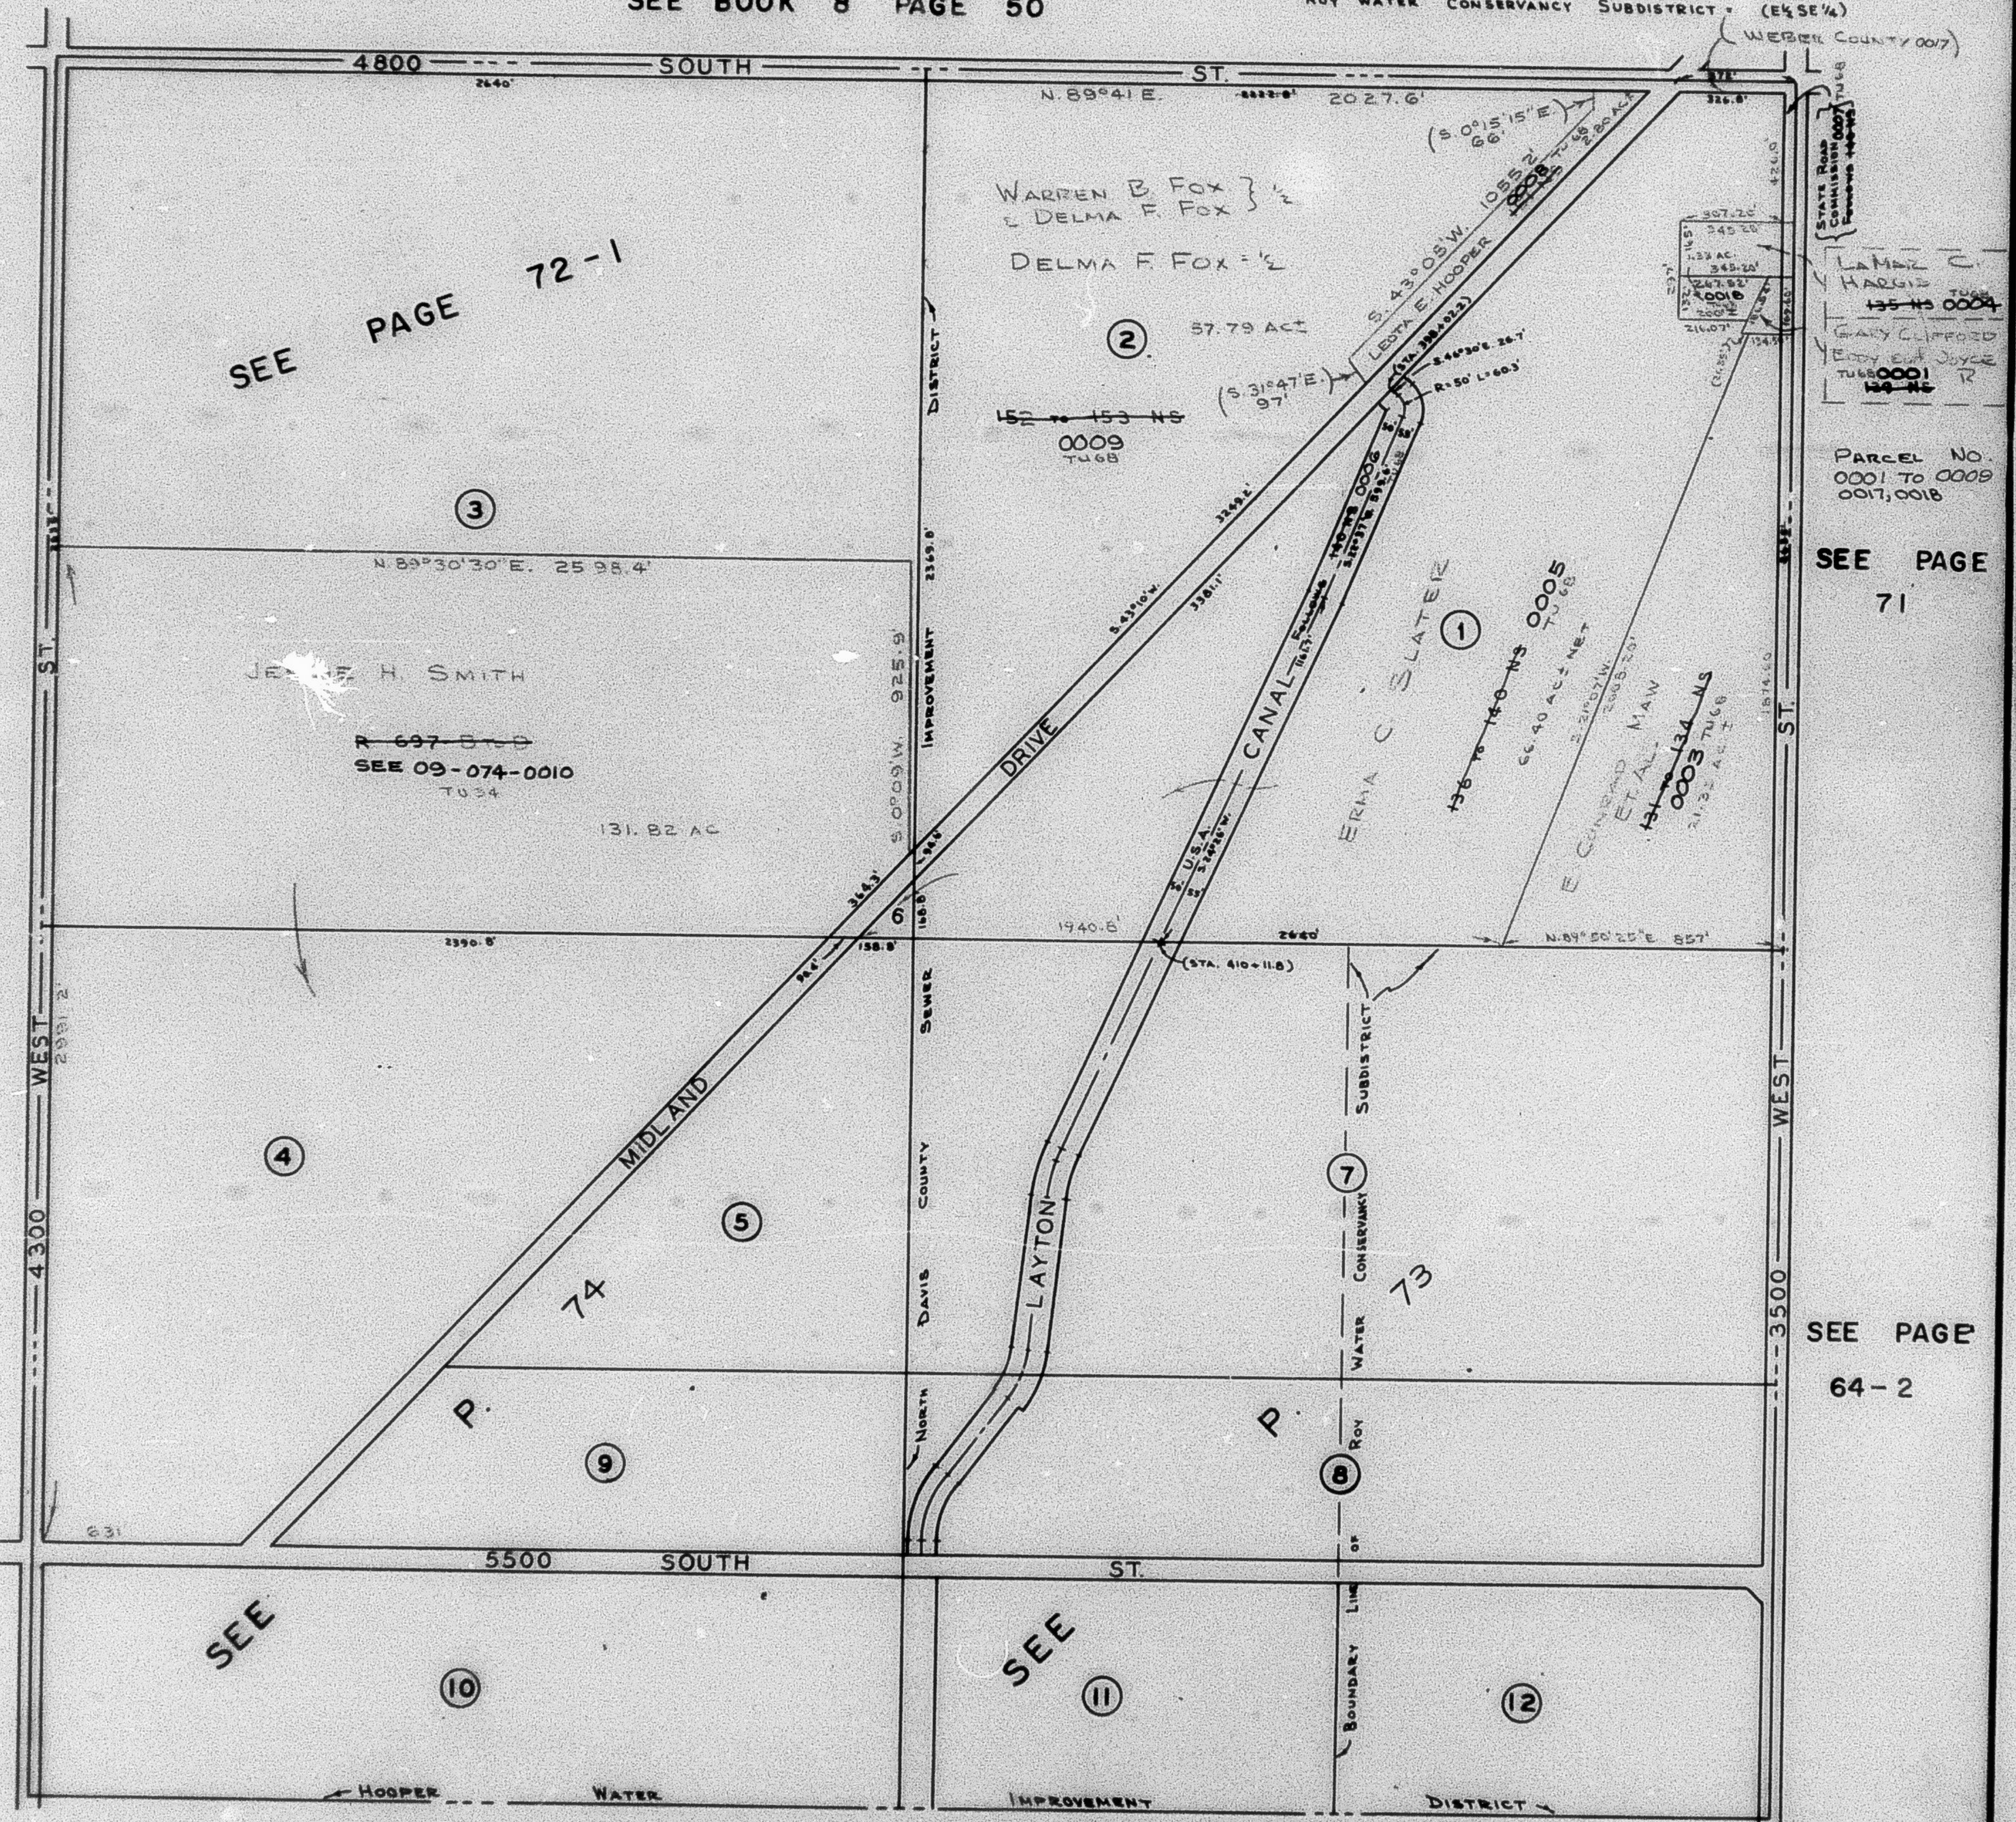

SEE PAGE
75-1

SEE PAGE
75-2

PARCEL No.
0001 TO 0009
0017, 0018

SEE PAGE
71

SEE PAGE
64-2

NOTE: DATA FROM ORIGINAL PLAT
IN BOOK 6, PAGE 67

SEE PAGE 81