


NE 1/4
SECTION 16, T.5N., R.2W., S.L.B. & M.

IN WEBER COUNTY & ROY CITY

TAXING UNIT: 40, 41, 68, 69, 313, 439

SCALE 1" = 200'

SEE BOOK 8 P. 50-2

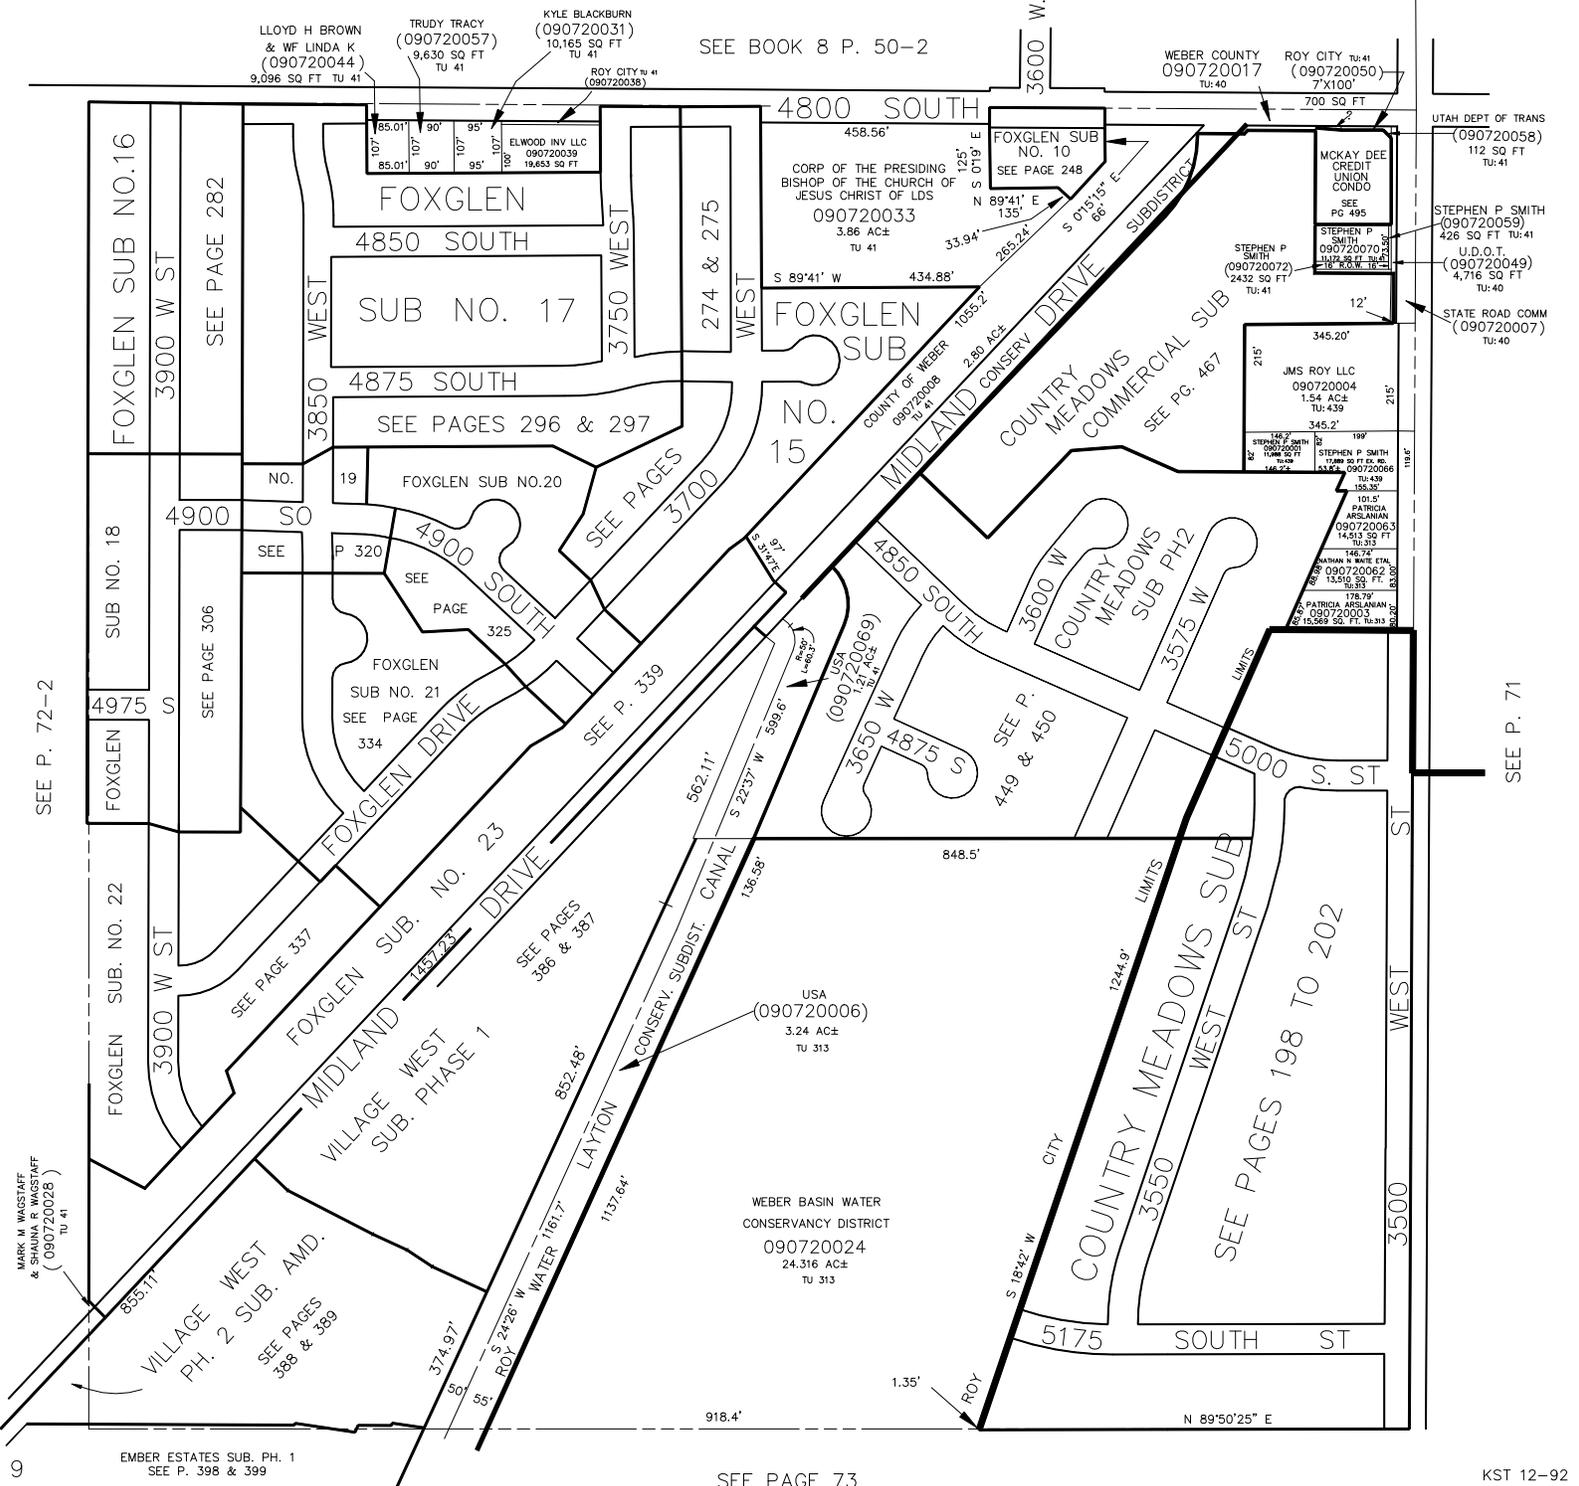

SEE P. 72-2

SEE PAGE 282

SEE PAGE 306

SEE PAGE 337

SEE PAGE 386 & 387

SEE PAGES 388 & 389

SEE PAGES 388 & 389

SEE PAGES 388 & 389

SEE PAGES 296 & 297

SEE PAGES 338 & 339

SEE PAGES 386 & 387

SEE PAGES 388 & 389

SEE PAGES 388 & 389

SEE PAGES 388 & 389

SEE PAGE 248

SEE PAGE 467

SEE P. 449 & 450

SEE PAGE 467

SEE PAGE 467

SEE P. 449 & 450

UTAH DEPT OF TRANS (090720058) 112 SQ FT TU:41

STEPHEN P SMITH (090720059) 428 SQ FT TU:41

U.D.O.T. (090720049) 4,716 SQ FT TU:40

STATE ROAD COMM (090720007) TU:40

JMS ROY LLC (090720004) 1.54 AC± TU:439

STEPHEN P SMITH (090720066) 14,413 SQ FT TU:439

PATRICIA ARSLANIAN (090720063) 14,413 SQ FT TU:313

PATRICIA ARSLANIAN (090720003) 15,569 SQ FT TU:313