

S.E. 1/4

73

SECTION 16, T. 5 N., R. 2 W., S. L. B. & M.

TAXING UNIT: 68, 69, 78, 181

ROY DISTRICT & ROY CITY

SCALE 1" = 200'

PREFIX: 09-073

ALSO SEE PAGE 73-1

SEE PAGE 72-1


COUNTRY MEADOWS SUBD.
SEE PAGES 198-202

PARCEL NO
0001
0002
0020 TO 0034
0041 TO 0043
0051
0055
0056
0060
0061
0062
0063
0064
0067 TO 0069

SEE PAGE
74

DALE & CHILD
BUT GENEVIEVE L
1937 0065
JOSEPH C
MAYDIN &
DIANE MAYDIN
0067
0066

ALAND OF MONEY SUBD.
NO. 3
SEE PAGE 239

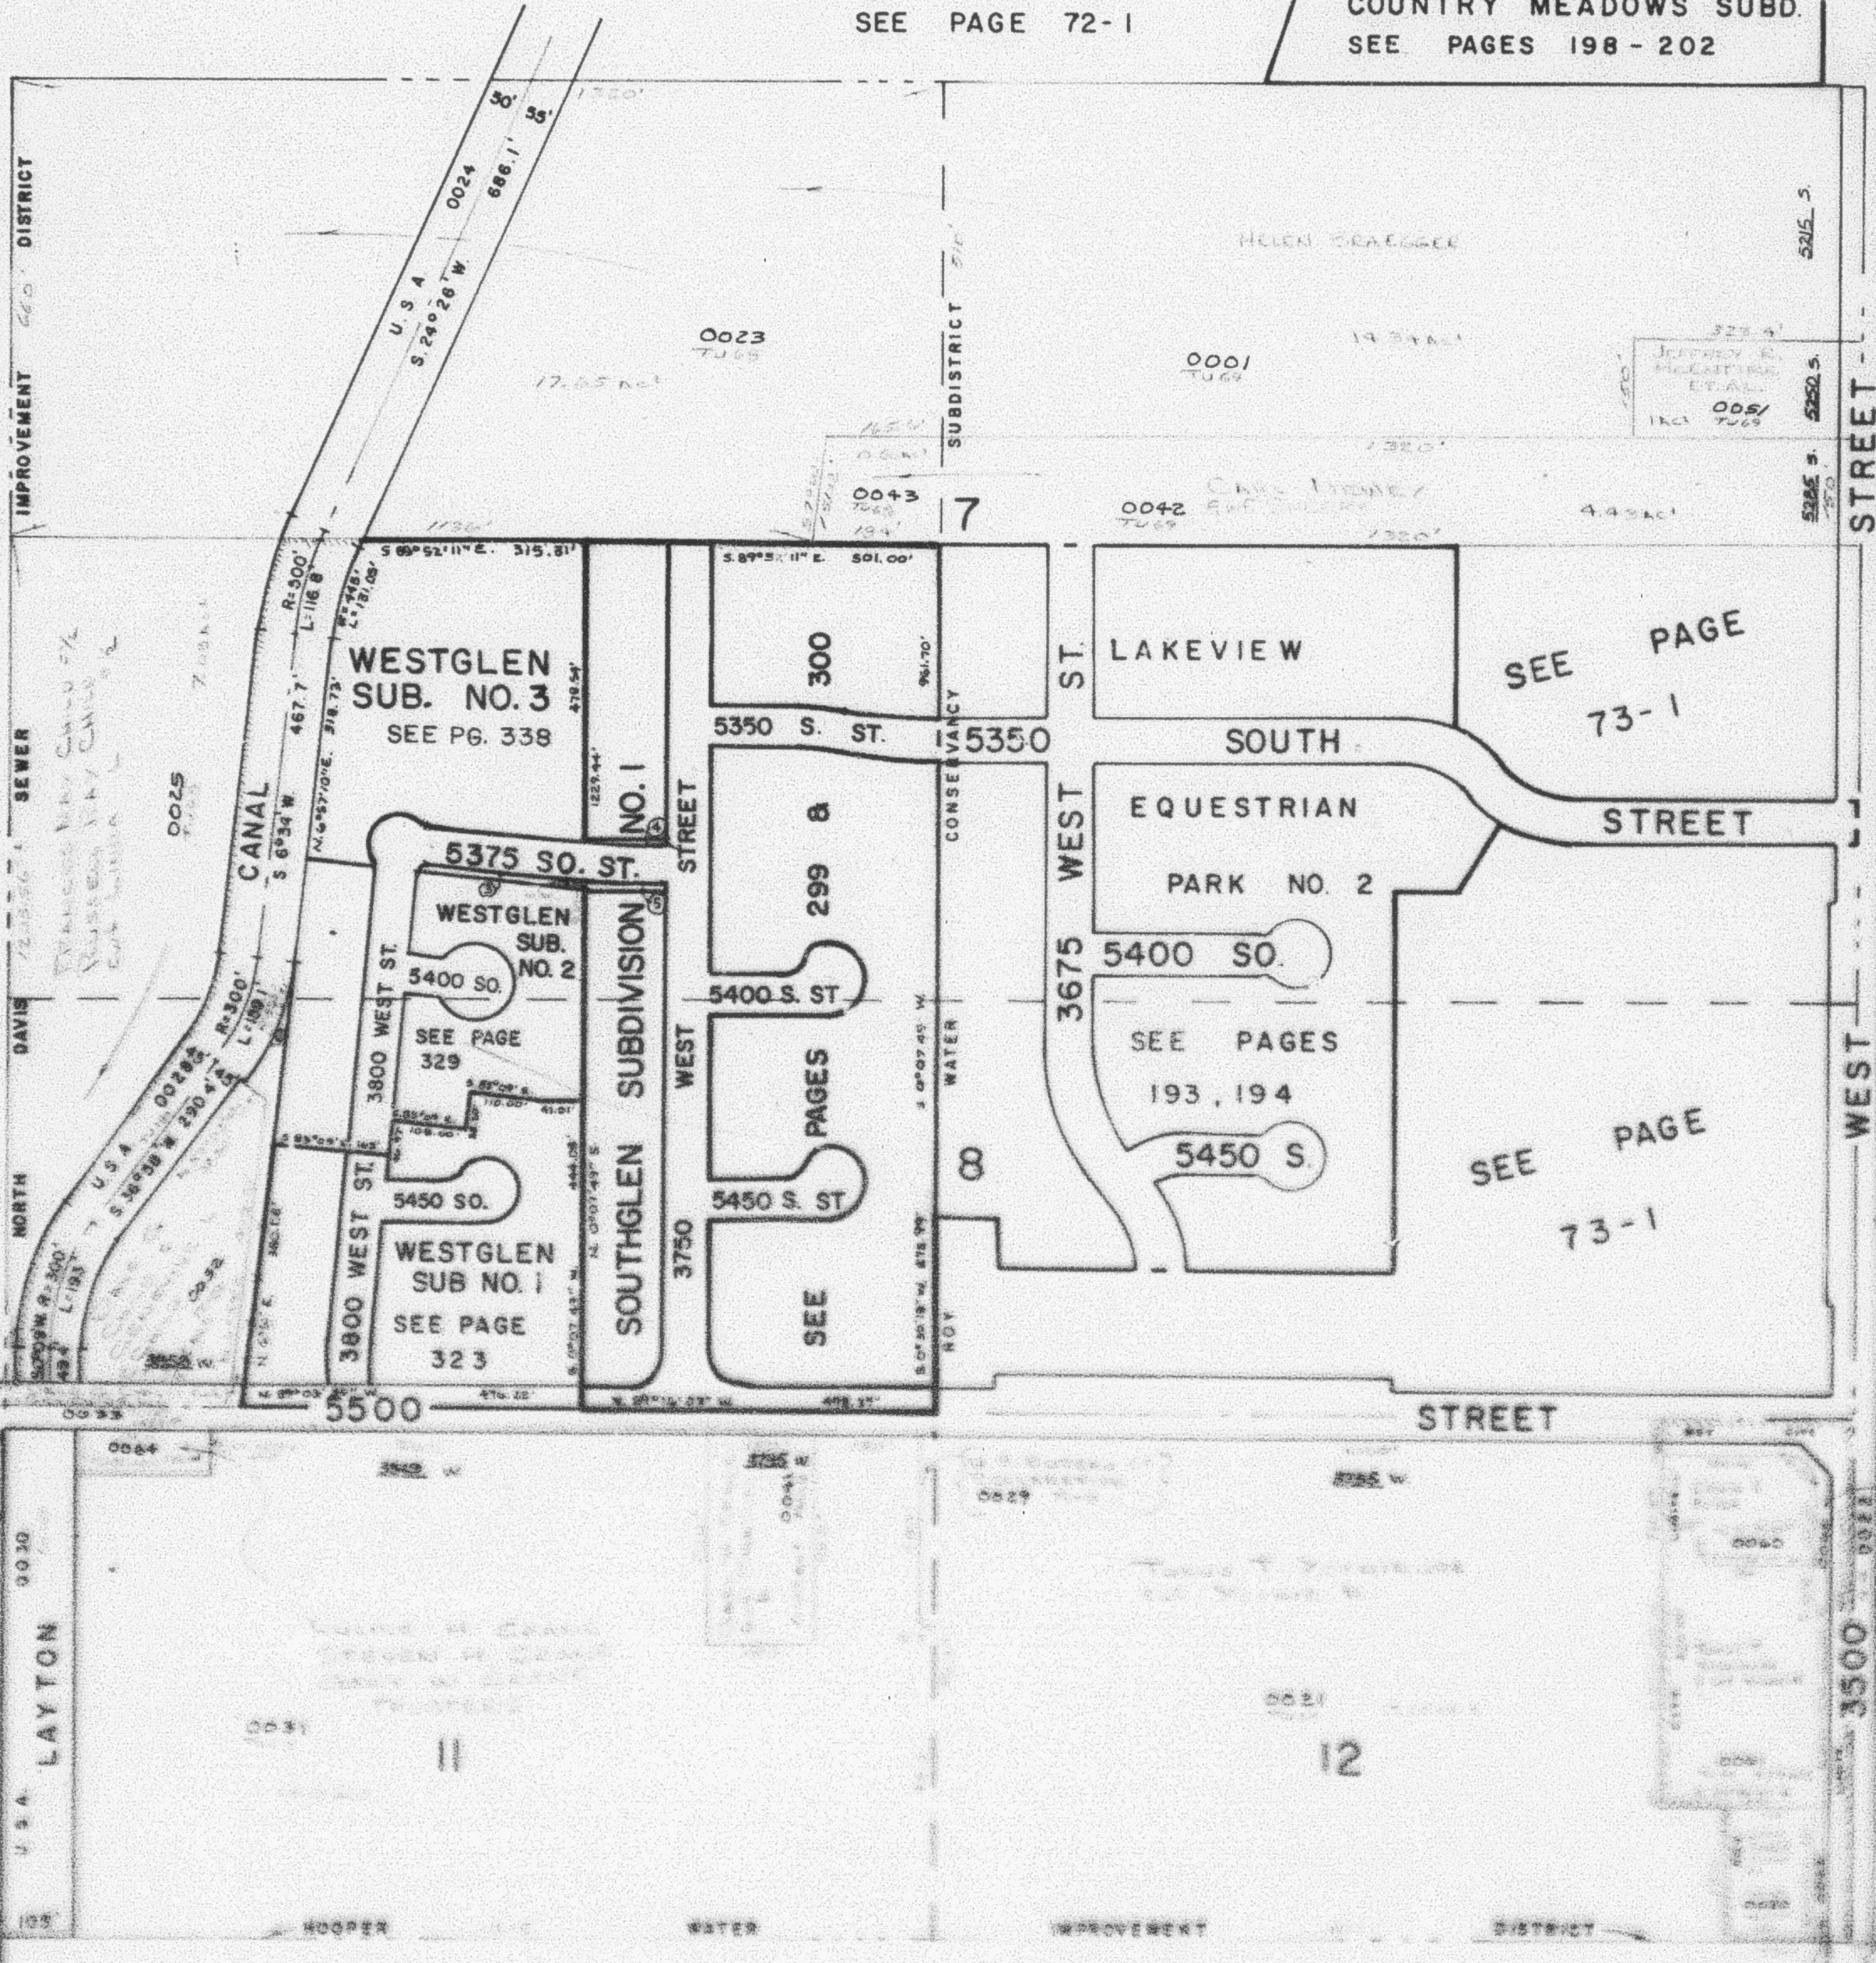

SEE PAGE 84