

PART OF THE SE 1/4, OF SECTION 16, T.5N., R.2W., S.L.B. & M.


ROY DISTRICT & ROY CITY

SCALE 1" = 200'

TAXING UNIT: 41,69,313

SEE PAGE 72

COUNTRY MEADOWS SUB
SEE PAGES 198 TO 202

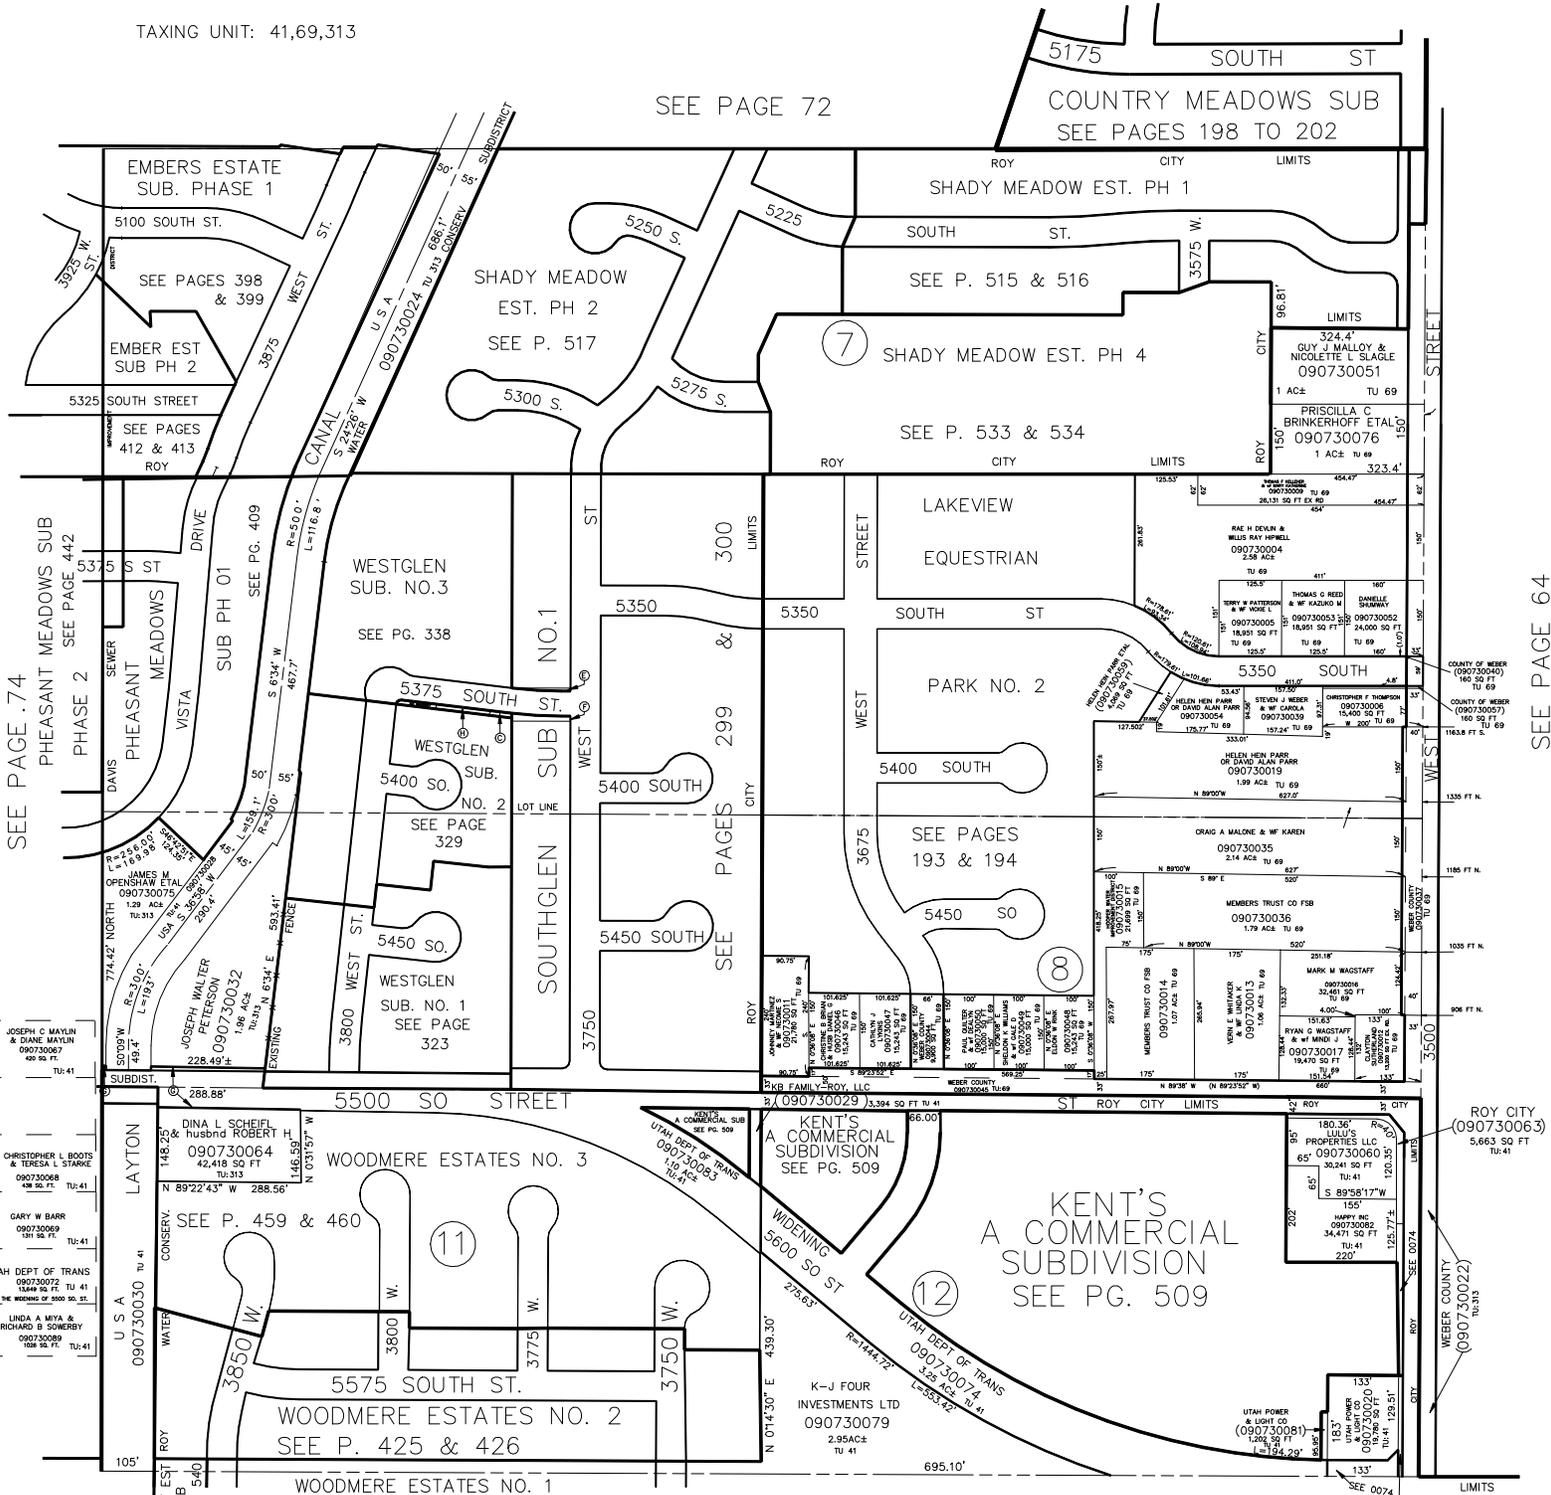

SEE PAGE 74

PHEASANT MEADOWS SUB
PHASE 2
SEE PAGE 442

PHEASANT MEADOWS
VISTA DRIVE
SUB PH 01
SEE PG. 409

SEE PAGES 398 & 399

SEE PAGES 412 & 413

SEE PAGES 329

SEE PAGES 323

SEE PG. 338

SEE P. 517

SEE P. 515 & 516

SEE P. 533 & 534

SEE PAGES 193 & 194

SEE PAGES 459 & 460

SEE PAGES 380 & 381

SEE PAGE 509

SEE PAGE 64

SEE PAGE 84