

S.E. 1/4 OF N.W. 1/4
SECTION 17, T. 5N., R. 2W., S.L.B. & M.

HOOPER DISTRICT

SCALE 1" = 100'

TAXING UNIT: 31


PREFIX: 09-075

75-5

30°01'W 1330.22' E
 N89°44'45"E 1364.0'
 Fr. NW Cor. of Sec 17

SEE P. 75-4

SEE P. 75-4

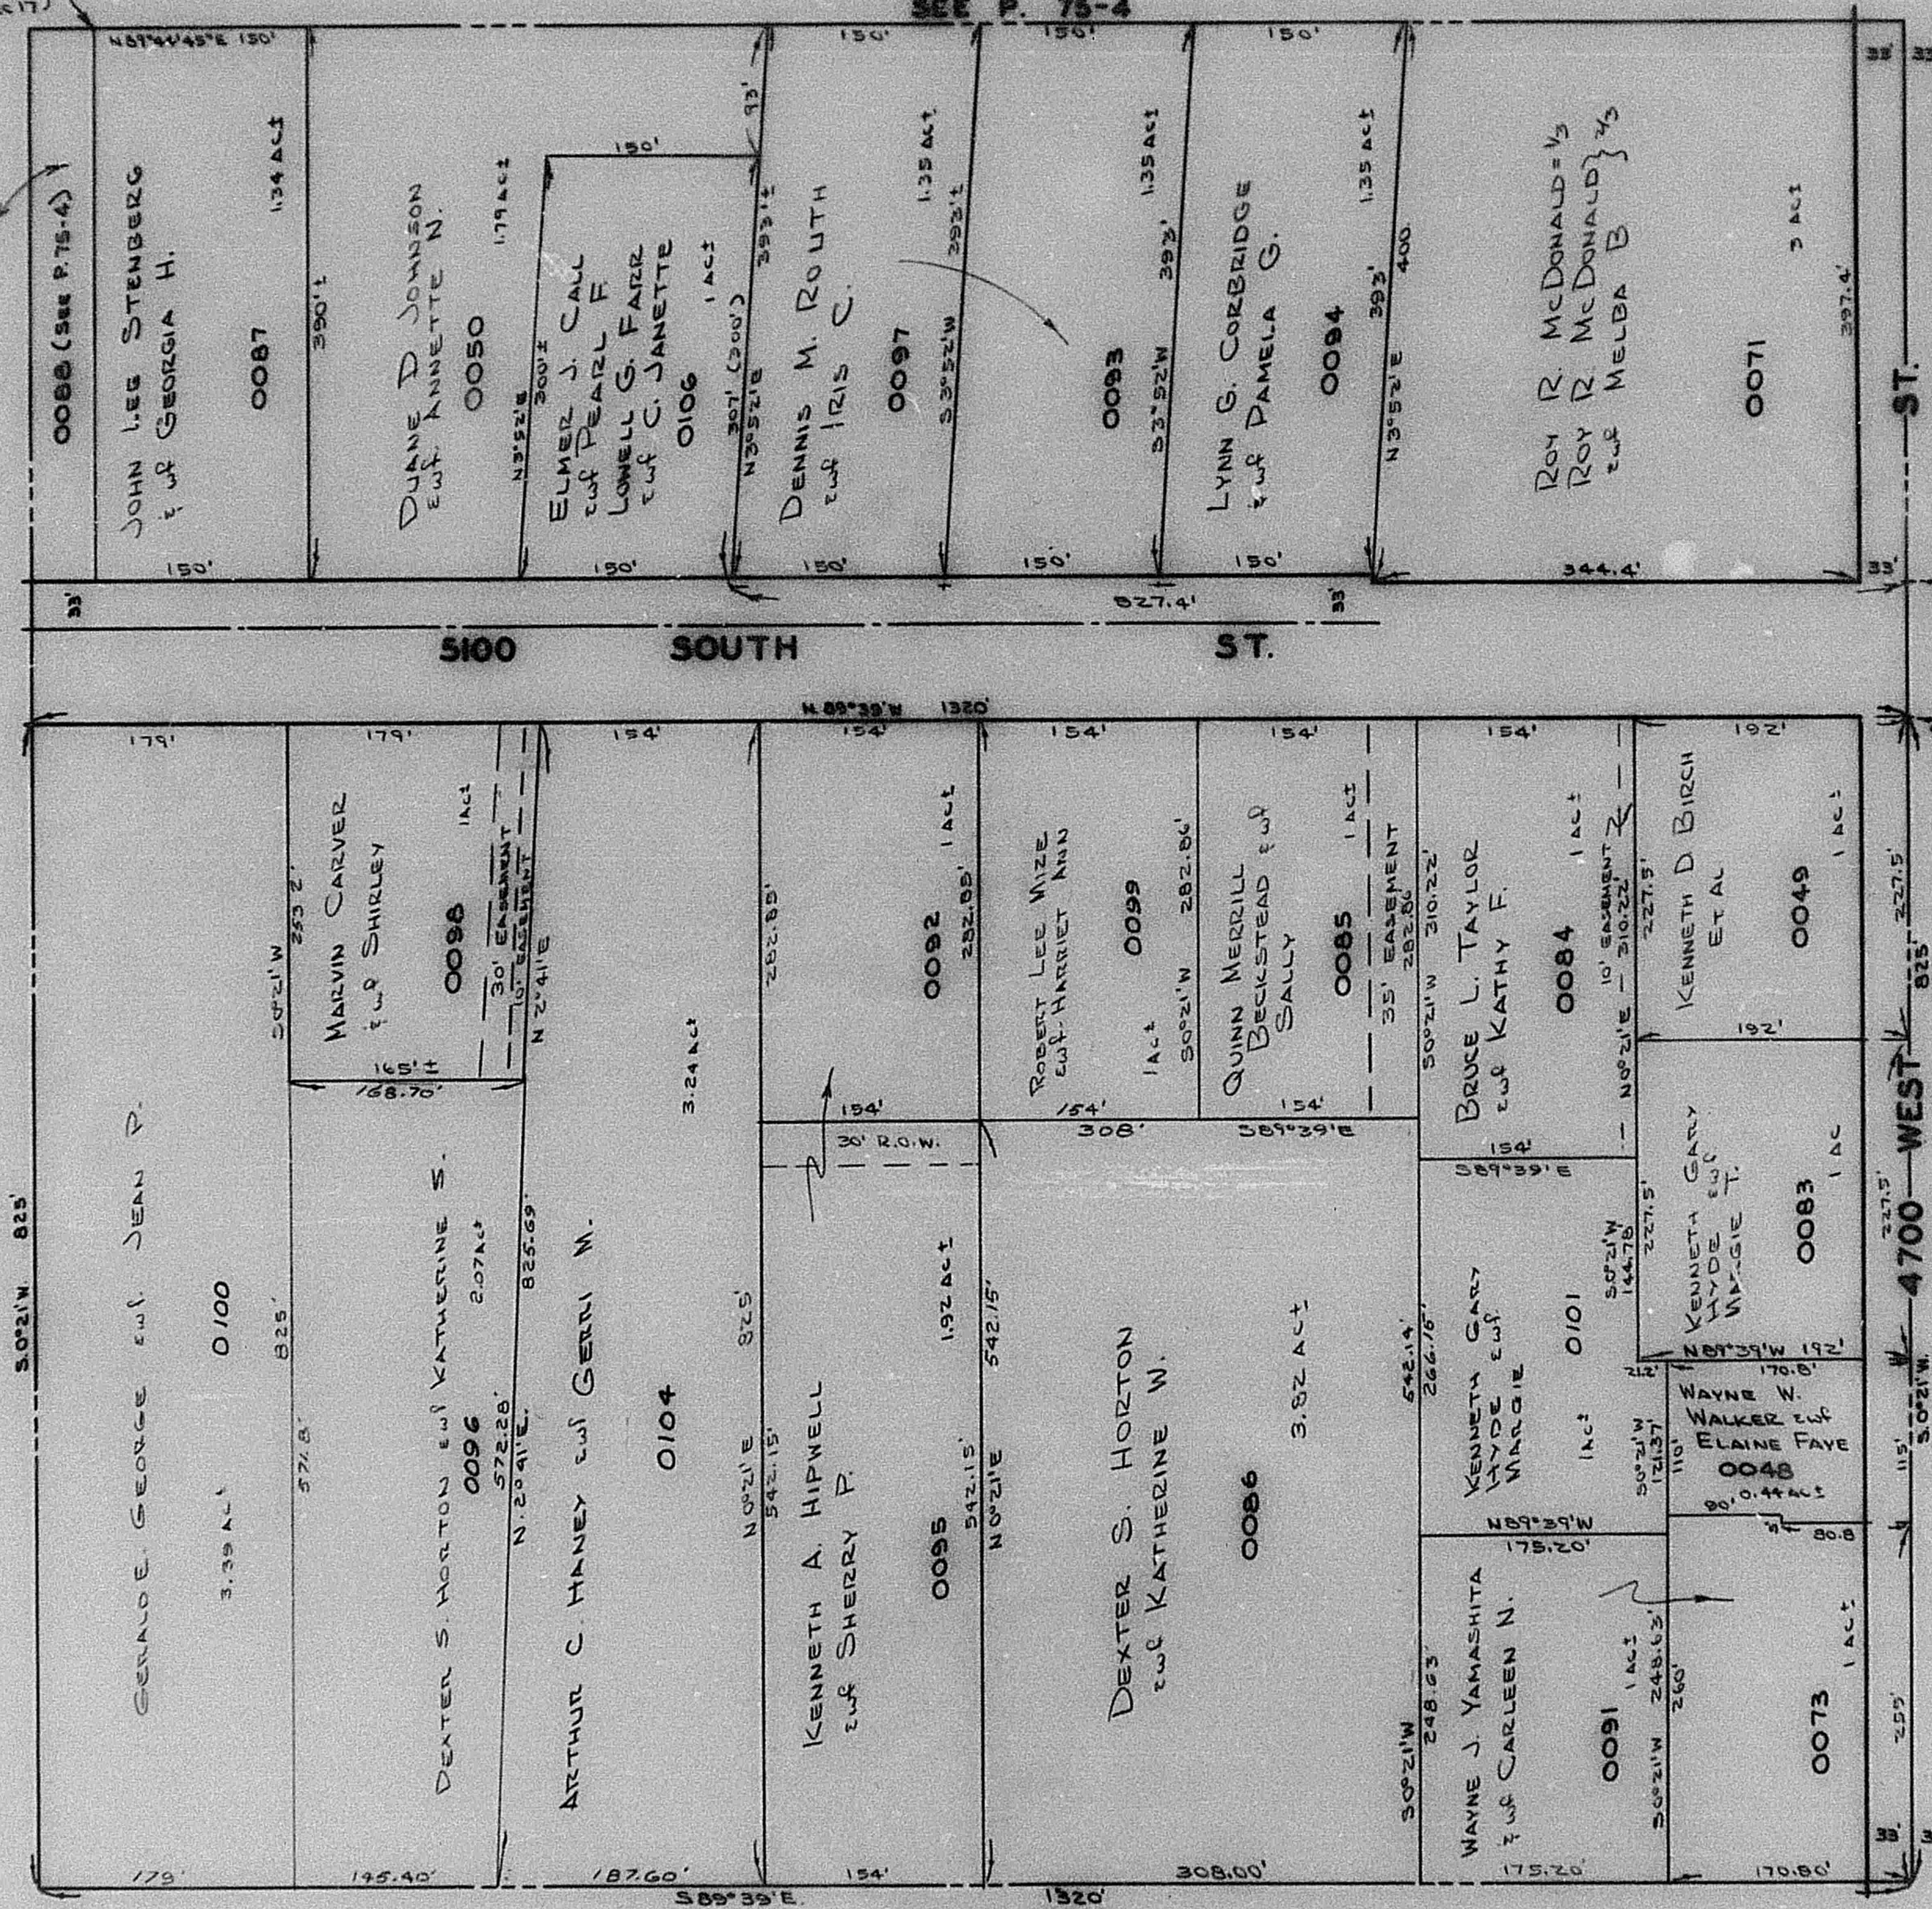

PARCEL Nos.
 0045 to 0050
 0071
 0073
 0083 to 0087
 0091 to 0098
 0099
 0100 to 0101
 0104
 0106

1717.36' 3.0°01'W.
 Fr. N. 1/4 Cor. of
 Sec. 17

1815' 3.0°21'W.
 Fr. N. 1/4 Cor. of
 Sec. 17

SEE P. 75-1

SEE P. 75-3