

N.E. 1/4

75-1

SECTION 17, T.5N.,R.2W., S.L.B.&M.

TAXING UNIT: 31

HOOPER DISTRICT


SCALE 1" = 200'

PREFIX: 09-075
Also See 75-2,
75-3, 75-4, 75-5

SEE BOOK 8 PAGE 48

N.W. COR. OF
N.E. 1/4 OF
SEC. 17, BASED
ON KELLY KAY
ACRES SUBD.

N.E. COR. SEC. 17

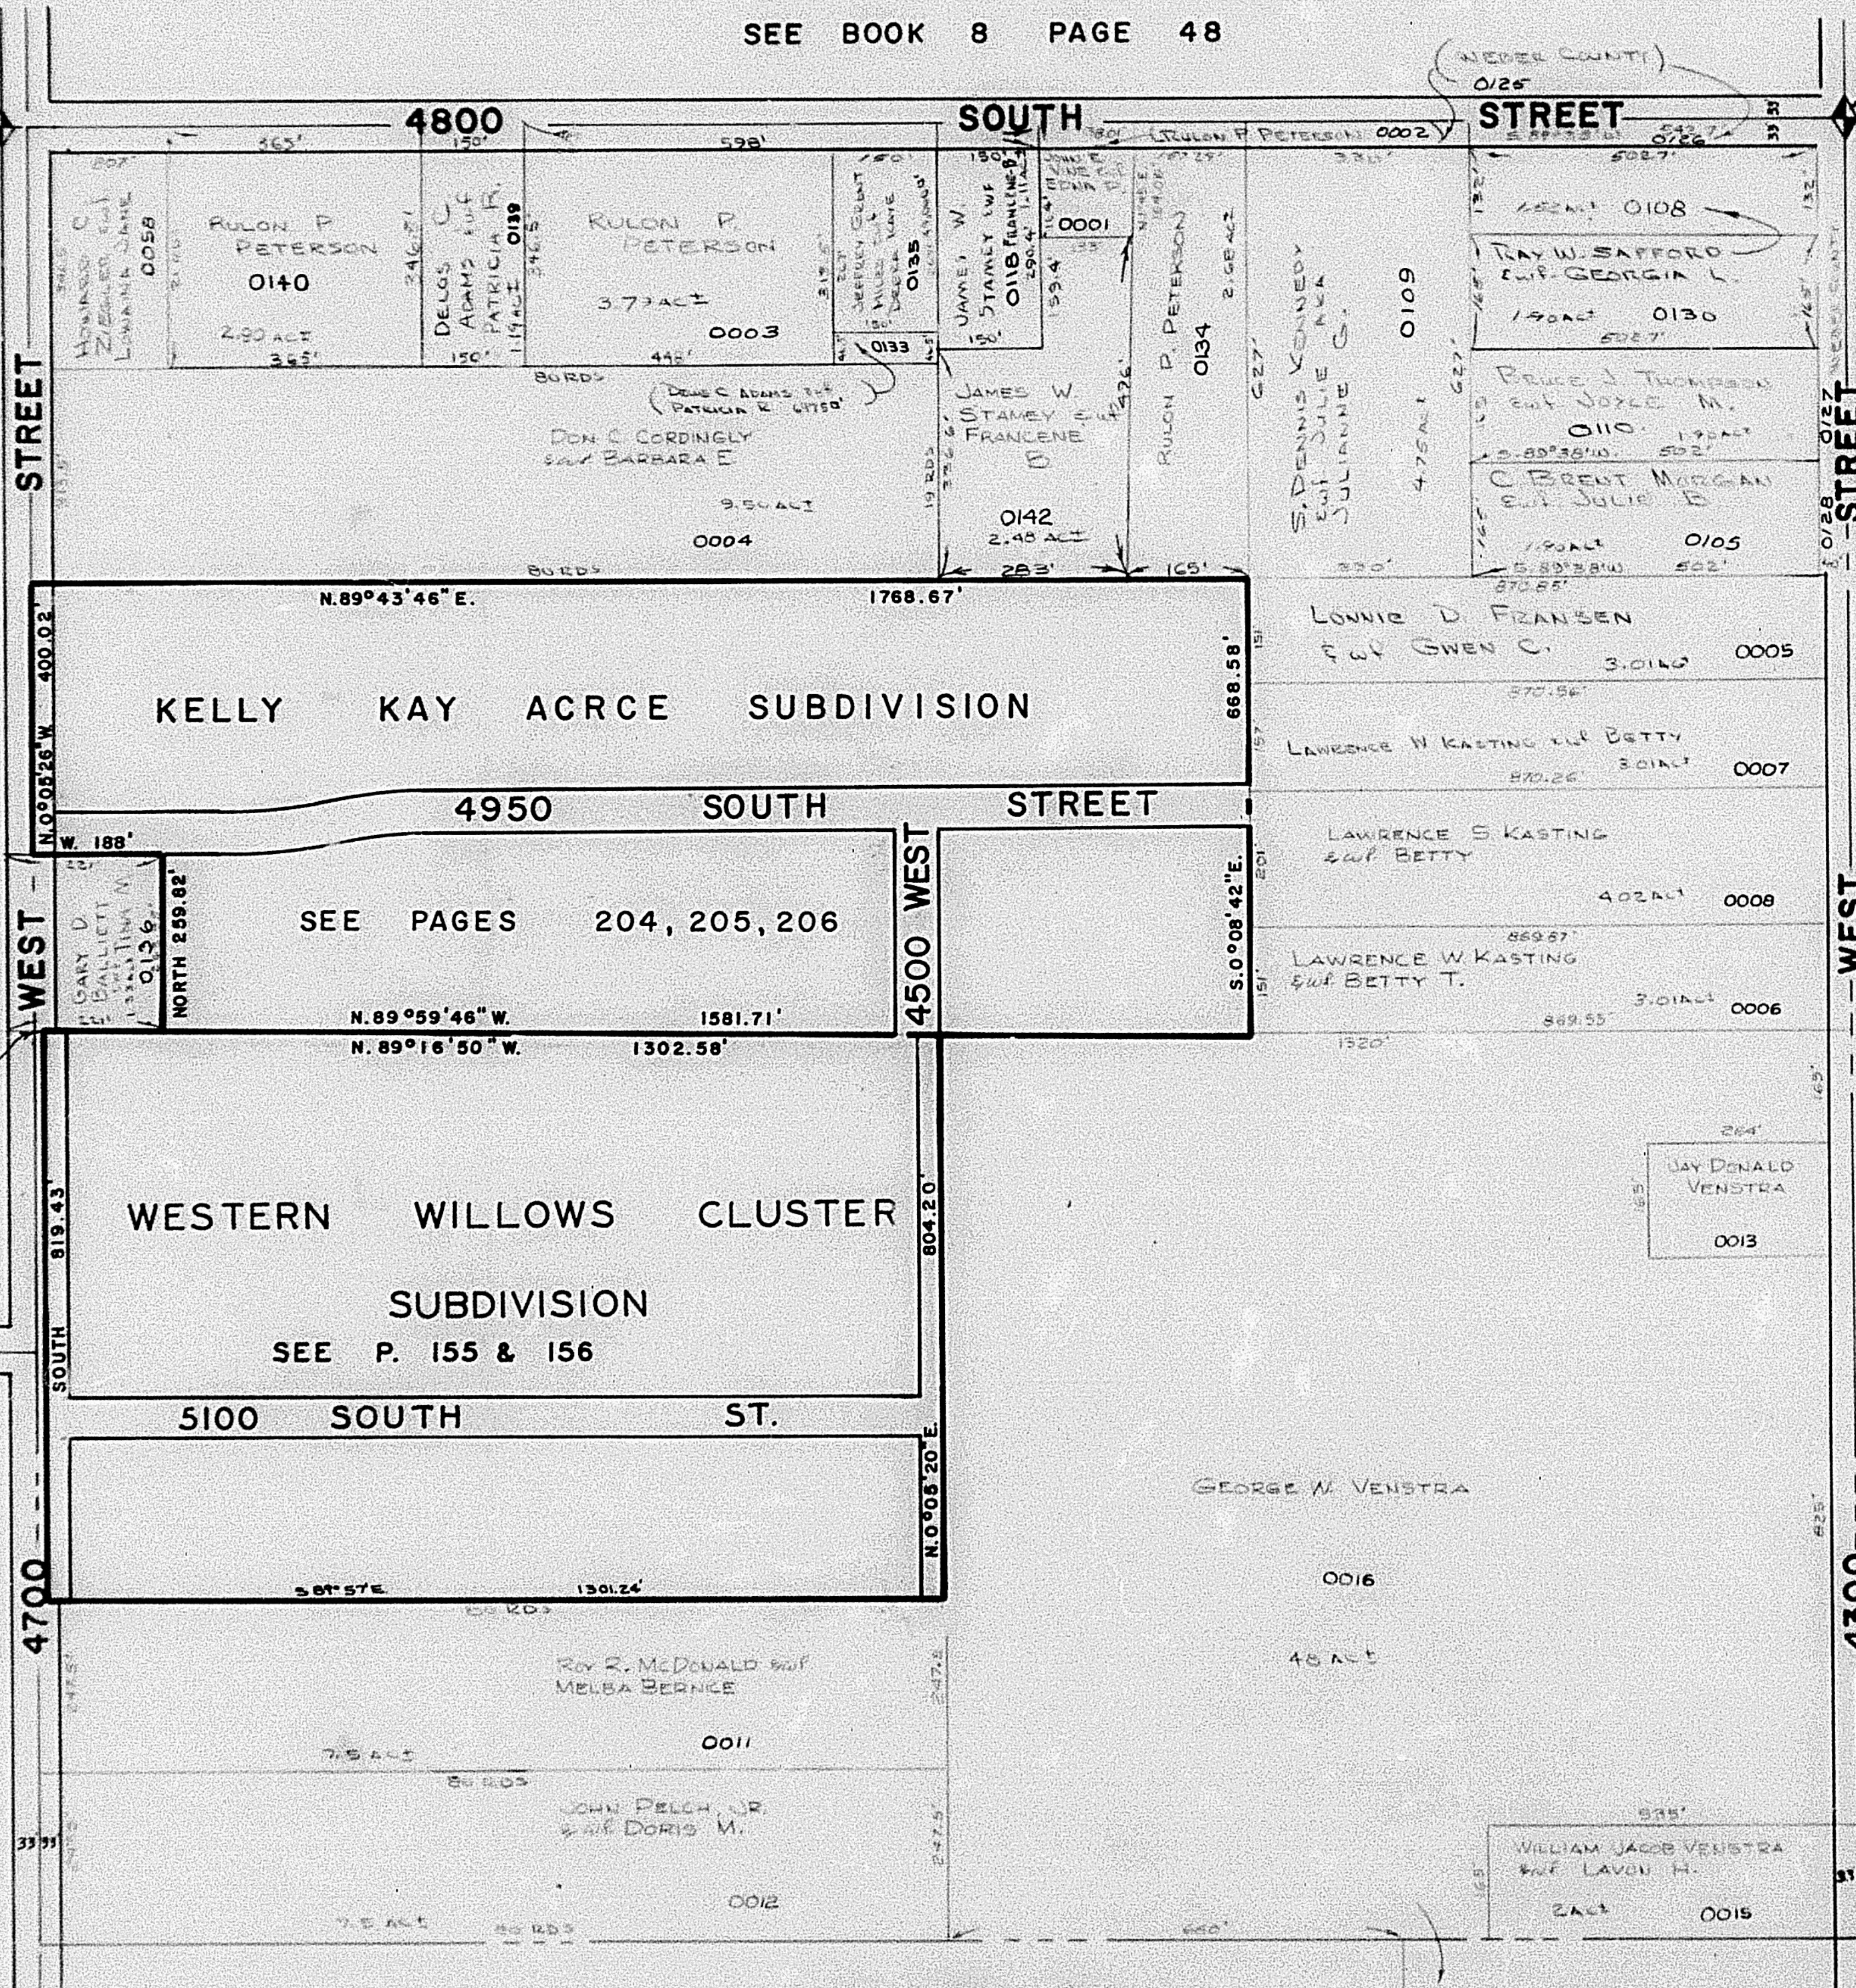

PARCEL No. 5
0001 TO 0013
0015 TO 0016

0058
0105
0108 TO 0111
0118
0125 TO 0128
0130
0133 TO 0135
0140
0142

SEE PAGE
72

SEE PAGE
75-4

EAST 13.50' &
SOUTH 1314.19'
FR. N.W. COR.
N.E. 1/4 SEC. 17

SEE PAGE 75-2