

N.E. 1/4

75-1

# SECTION 17, T.5N.,R.2W., S.L.B.&M.

TAXING UNIT: 31, 190, 191


HOOPER DISTRICT  
SCALE 1" = 200'

PREFIX: 09-075  
ALSO SEE 75-2,  
75-3, 75-4, 75-5

SEE BOOK 8 PAGE 48

N.W. COR. OF  
N.E. 1/4 OF  
SEC. 17, BASED  
ON KELLY KAY  
ACRES SUBD.

N.E. COR. SEC. 17

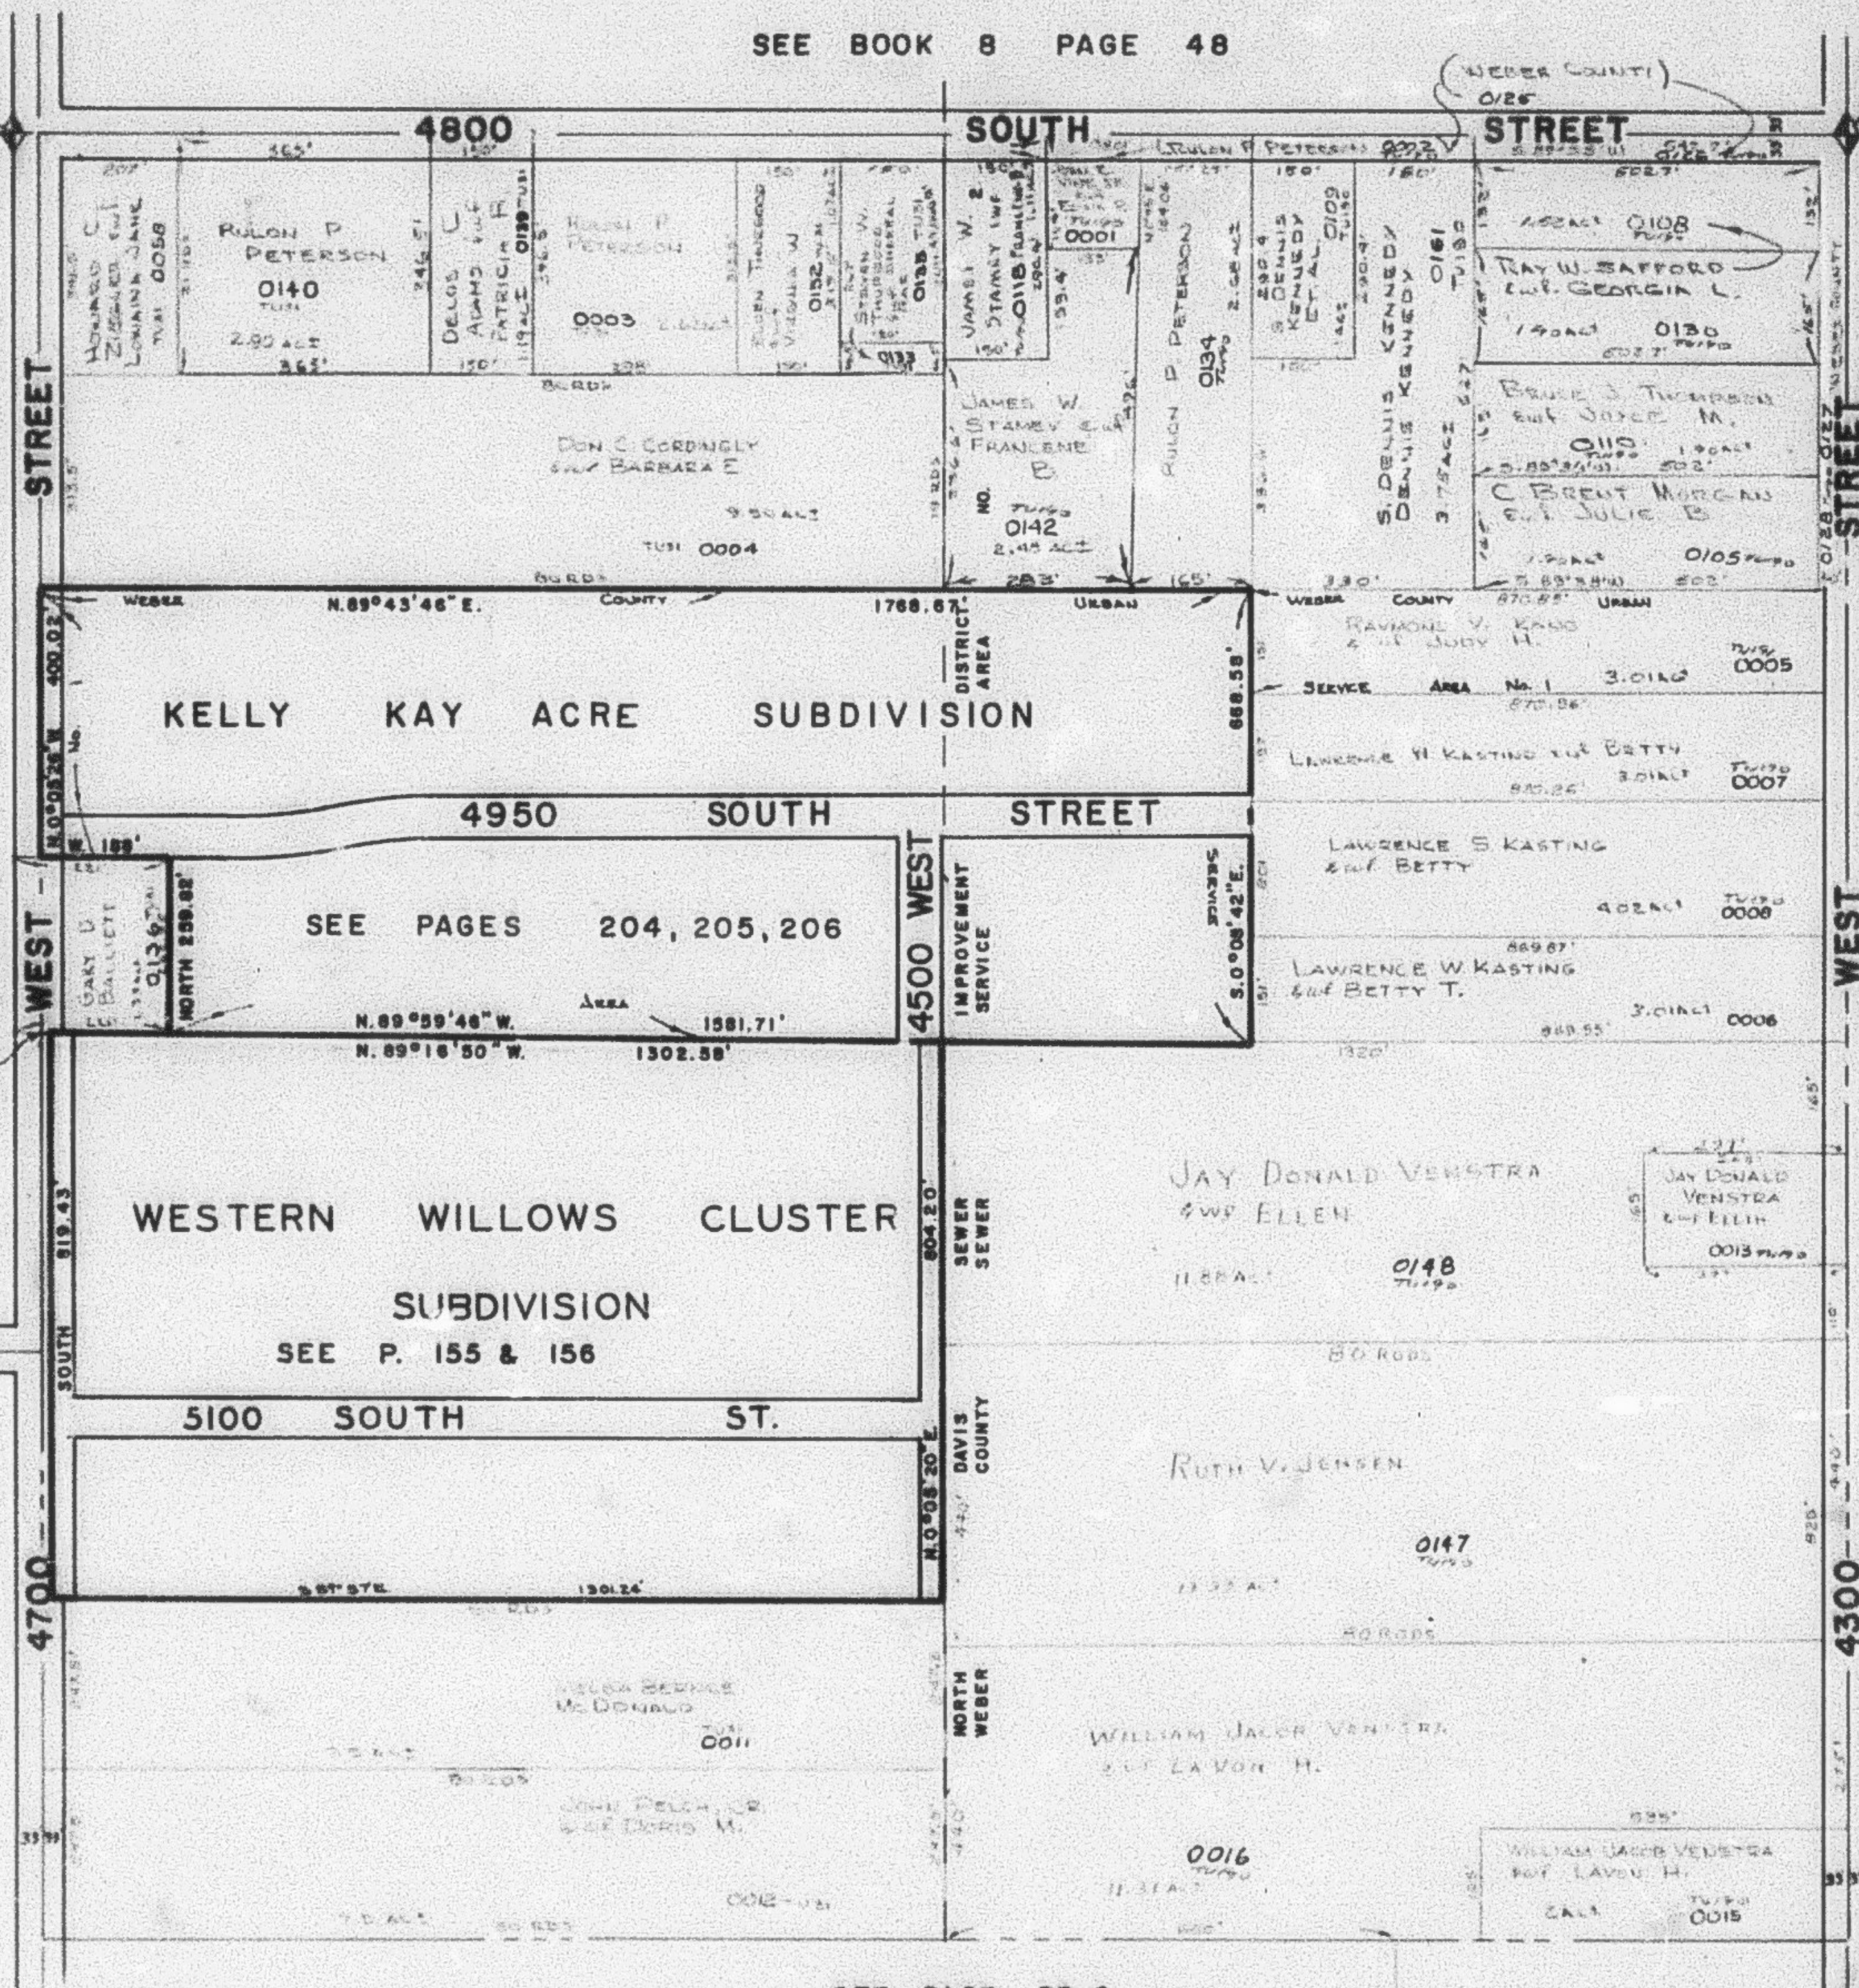

SEE PAGE  
75-4

EAST 13.50' &  
SOUTH 1314.19'  
FR. N.W. COR.  
N.E. 1/4 SEC. 17

PARCEL No. 5  
0001 TO 0013  
0015 TO 0016

0058  
0105  
0108 TO 0110  
0115  
0125 TO 0128  
0130  
0133 TO 0135  
0140  
0142  
0147  
0148  
0152

SEE PAGE  
72

SEE PAGE 75-2