

S.E. 1/4 OF N.W. 1/4
SECTION 17, T. 5N., R. 2W., S.L.B. & M.

HOOPER DISTRICT


SCALE 1" = 100'

TAXING UNIT: 31

PREFIX: 09-075

2.000' N 135.422' E
N 85°44'43" E 134.40'
Fr. NW Cor. of Sec 17


SEE P. 75-4

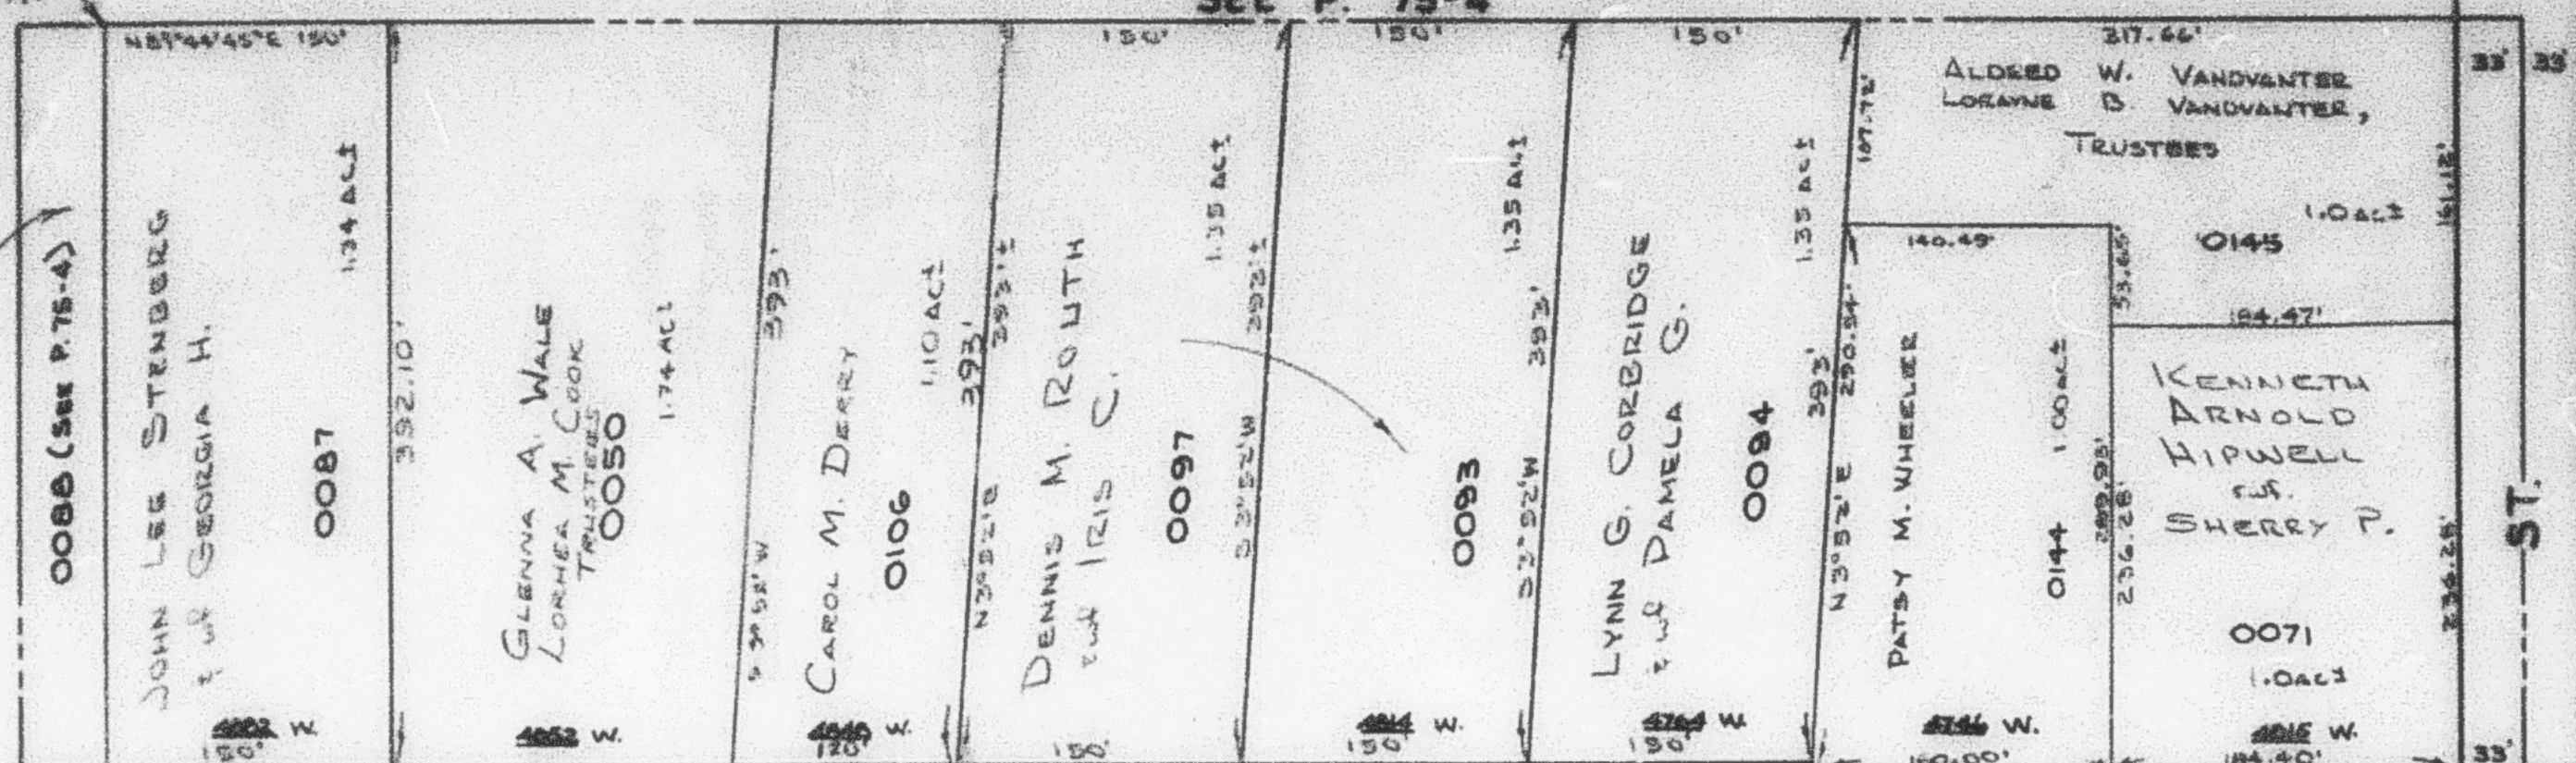

PARCEL NOS.
0048 TO 0050
0071
0073
0083 TO 0087
0091 TO 0095
0100 TO 0101
0106
0143
0144
0145

1717.38' 5.0" 0' W.
Fr. N. 1/4 Cor. of
Sec. 17

SEE P. 75-4

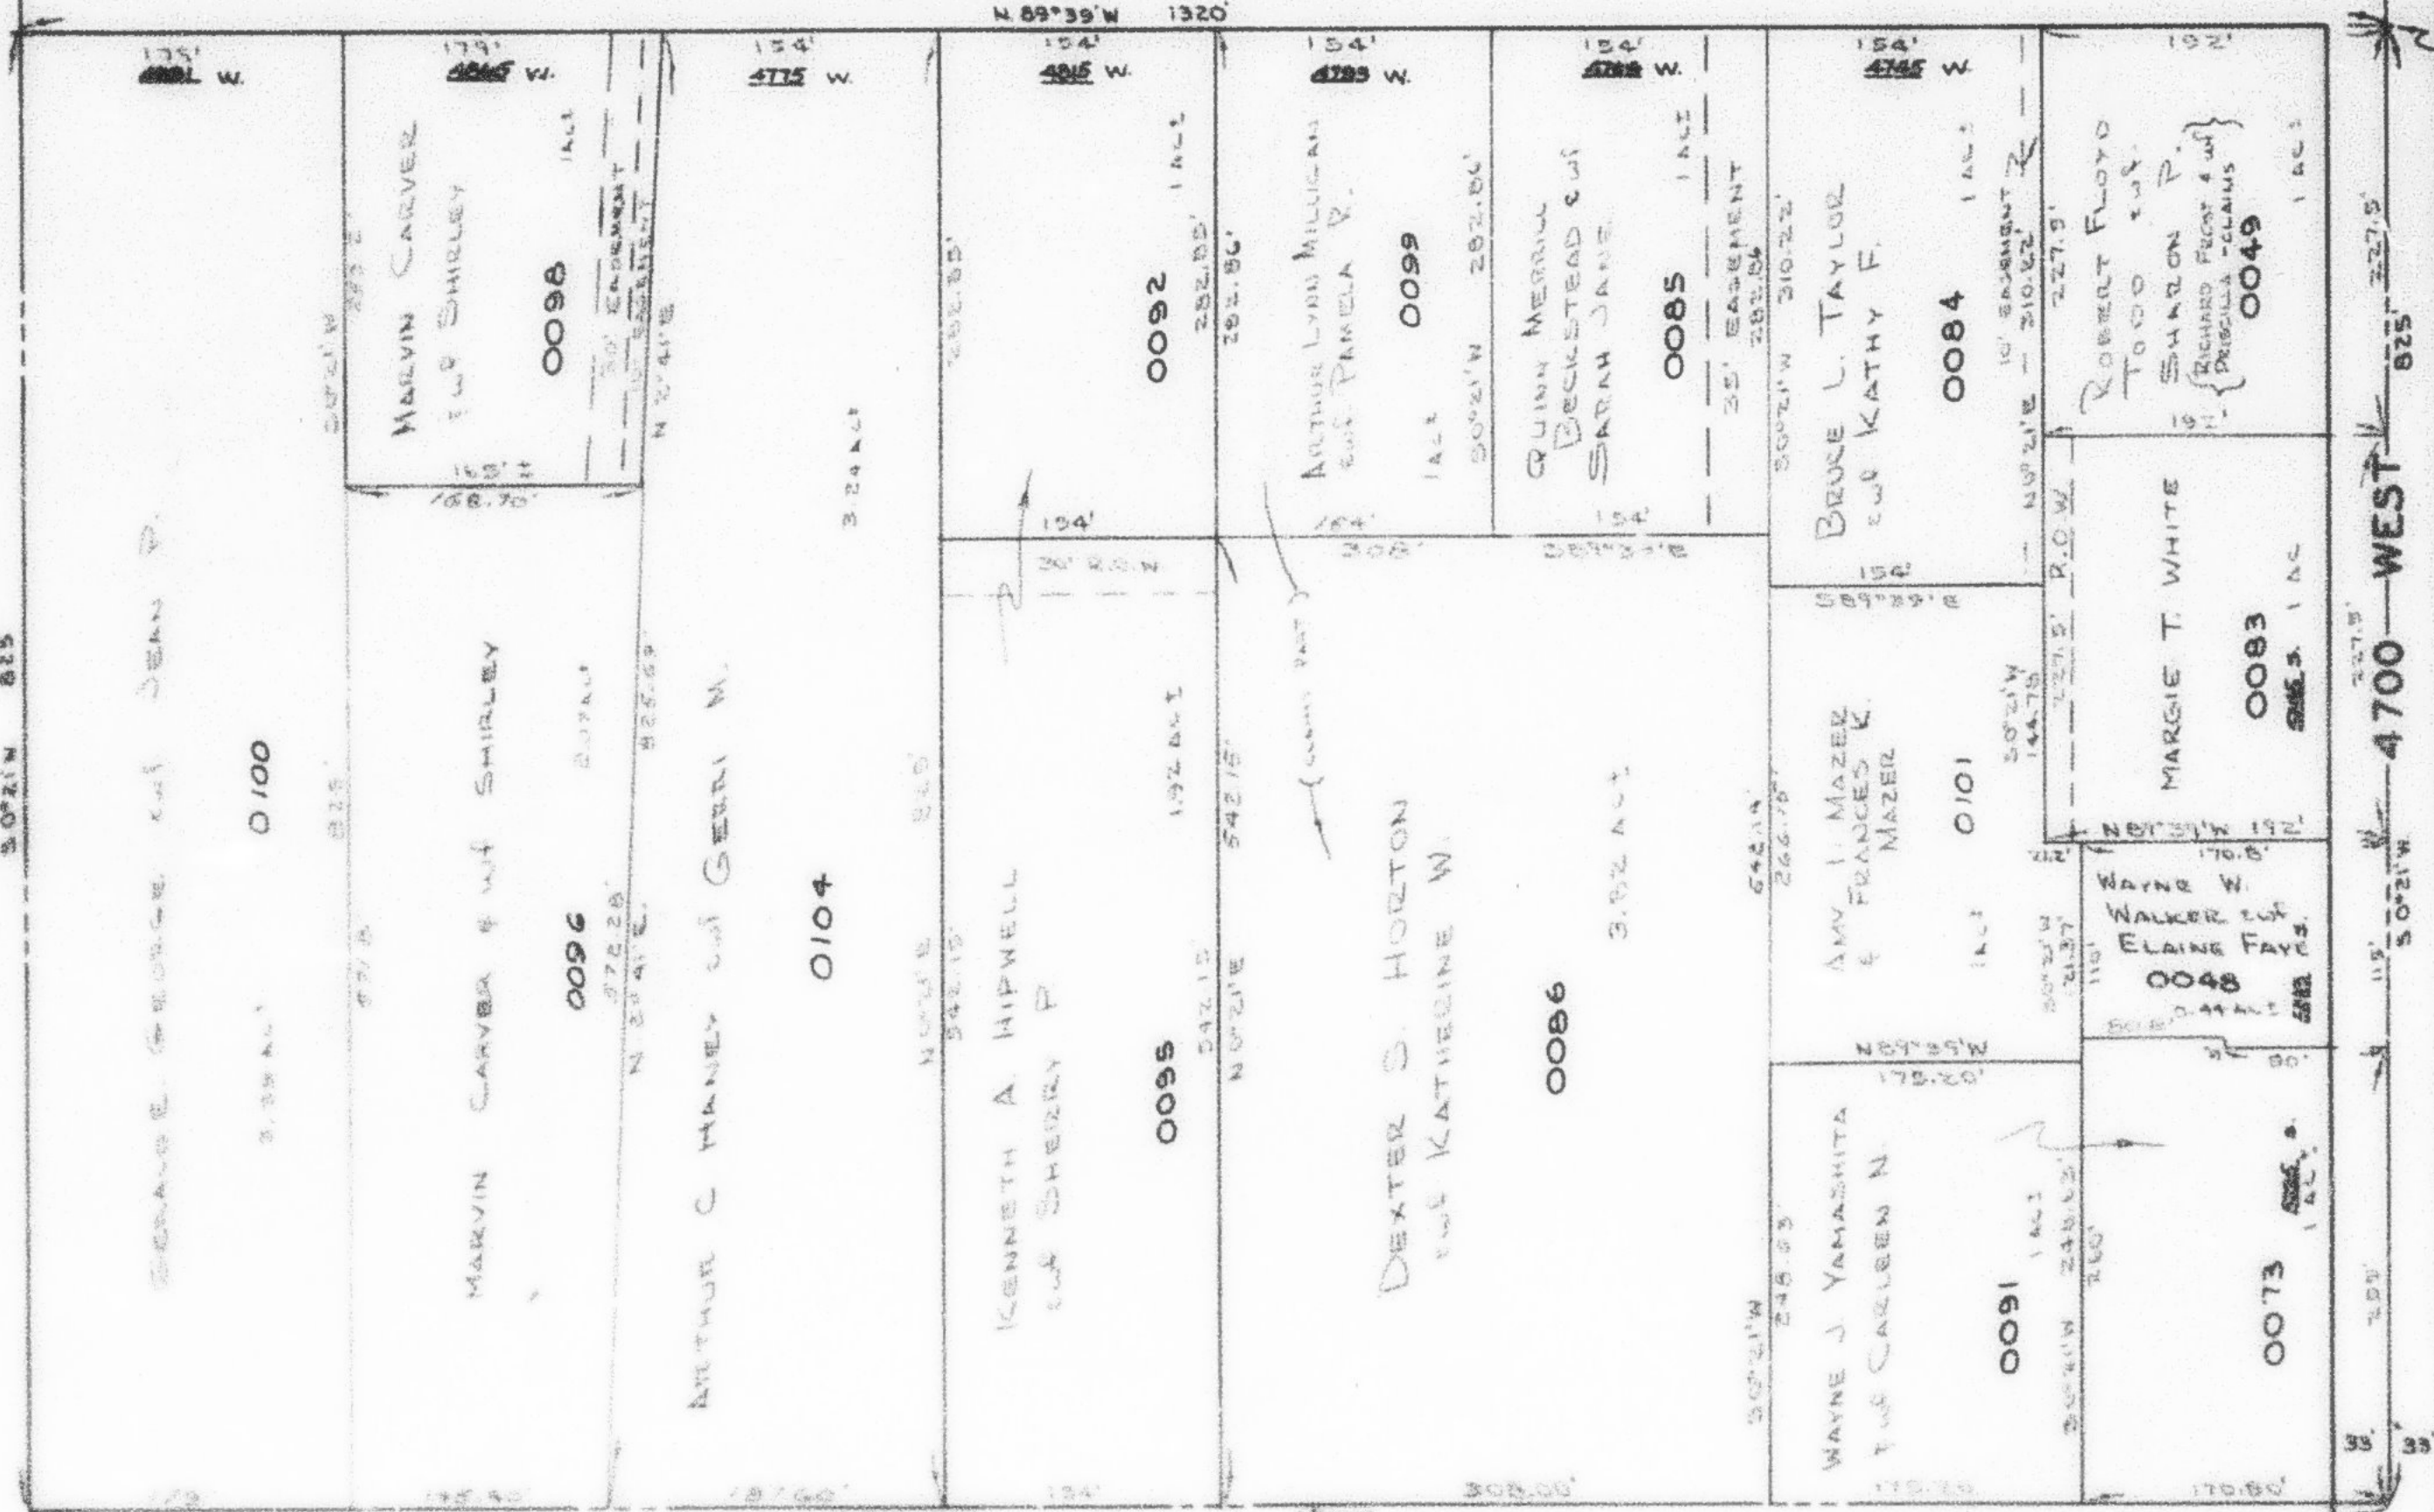

1815' 5.0" 2' W.
Fr. N. 1/4 Cor. of
Sec. 17

SEE P. 75-1

SEE P. 75-3