

N.E. 1/4

75-1

SECTION 17, T.5N.,R.2W., S.L.B.&M.

TAXING UNIT: 31, 190, 191

HOOPER DISTRICT & ROY CITY

SCALE 1" = 200'


PREFIX: 09-075

Also See 75-2,
75-3, 75-4, 75-5

SEE BOOK 8 PAGE 48

N.W. COR. OF
N.E. 1/4 OF
SEC. 17, BASED
ON KELLY KAY
ACRES SUBD.

N.E. COR. SEC. 17

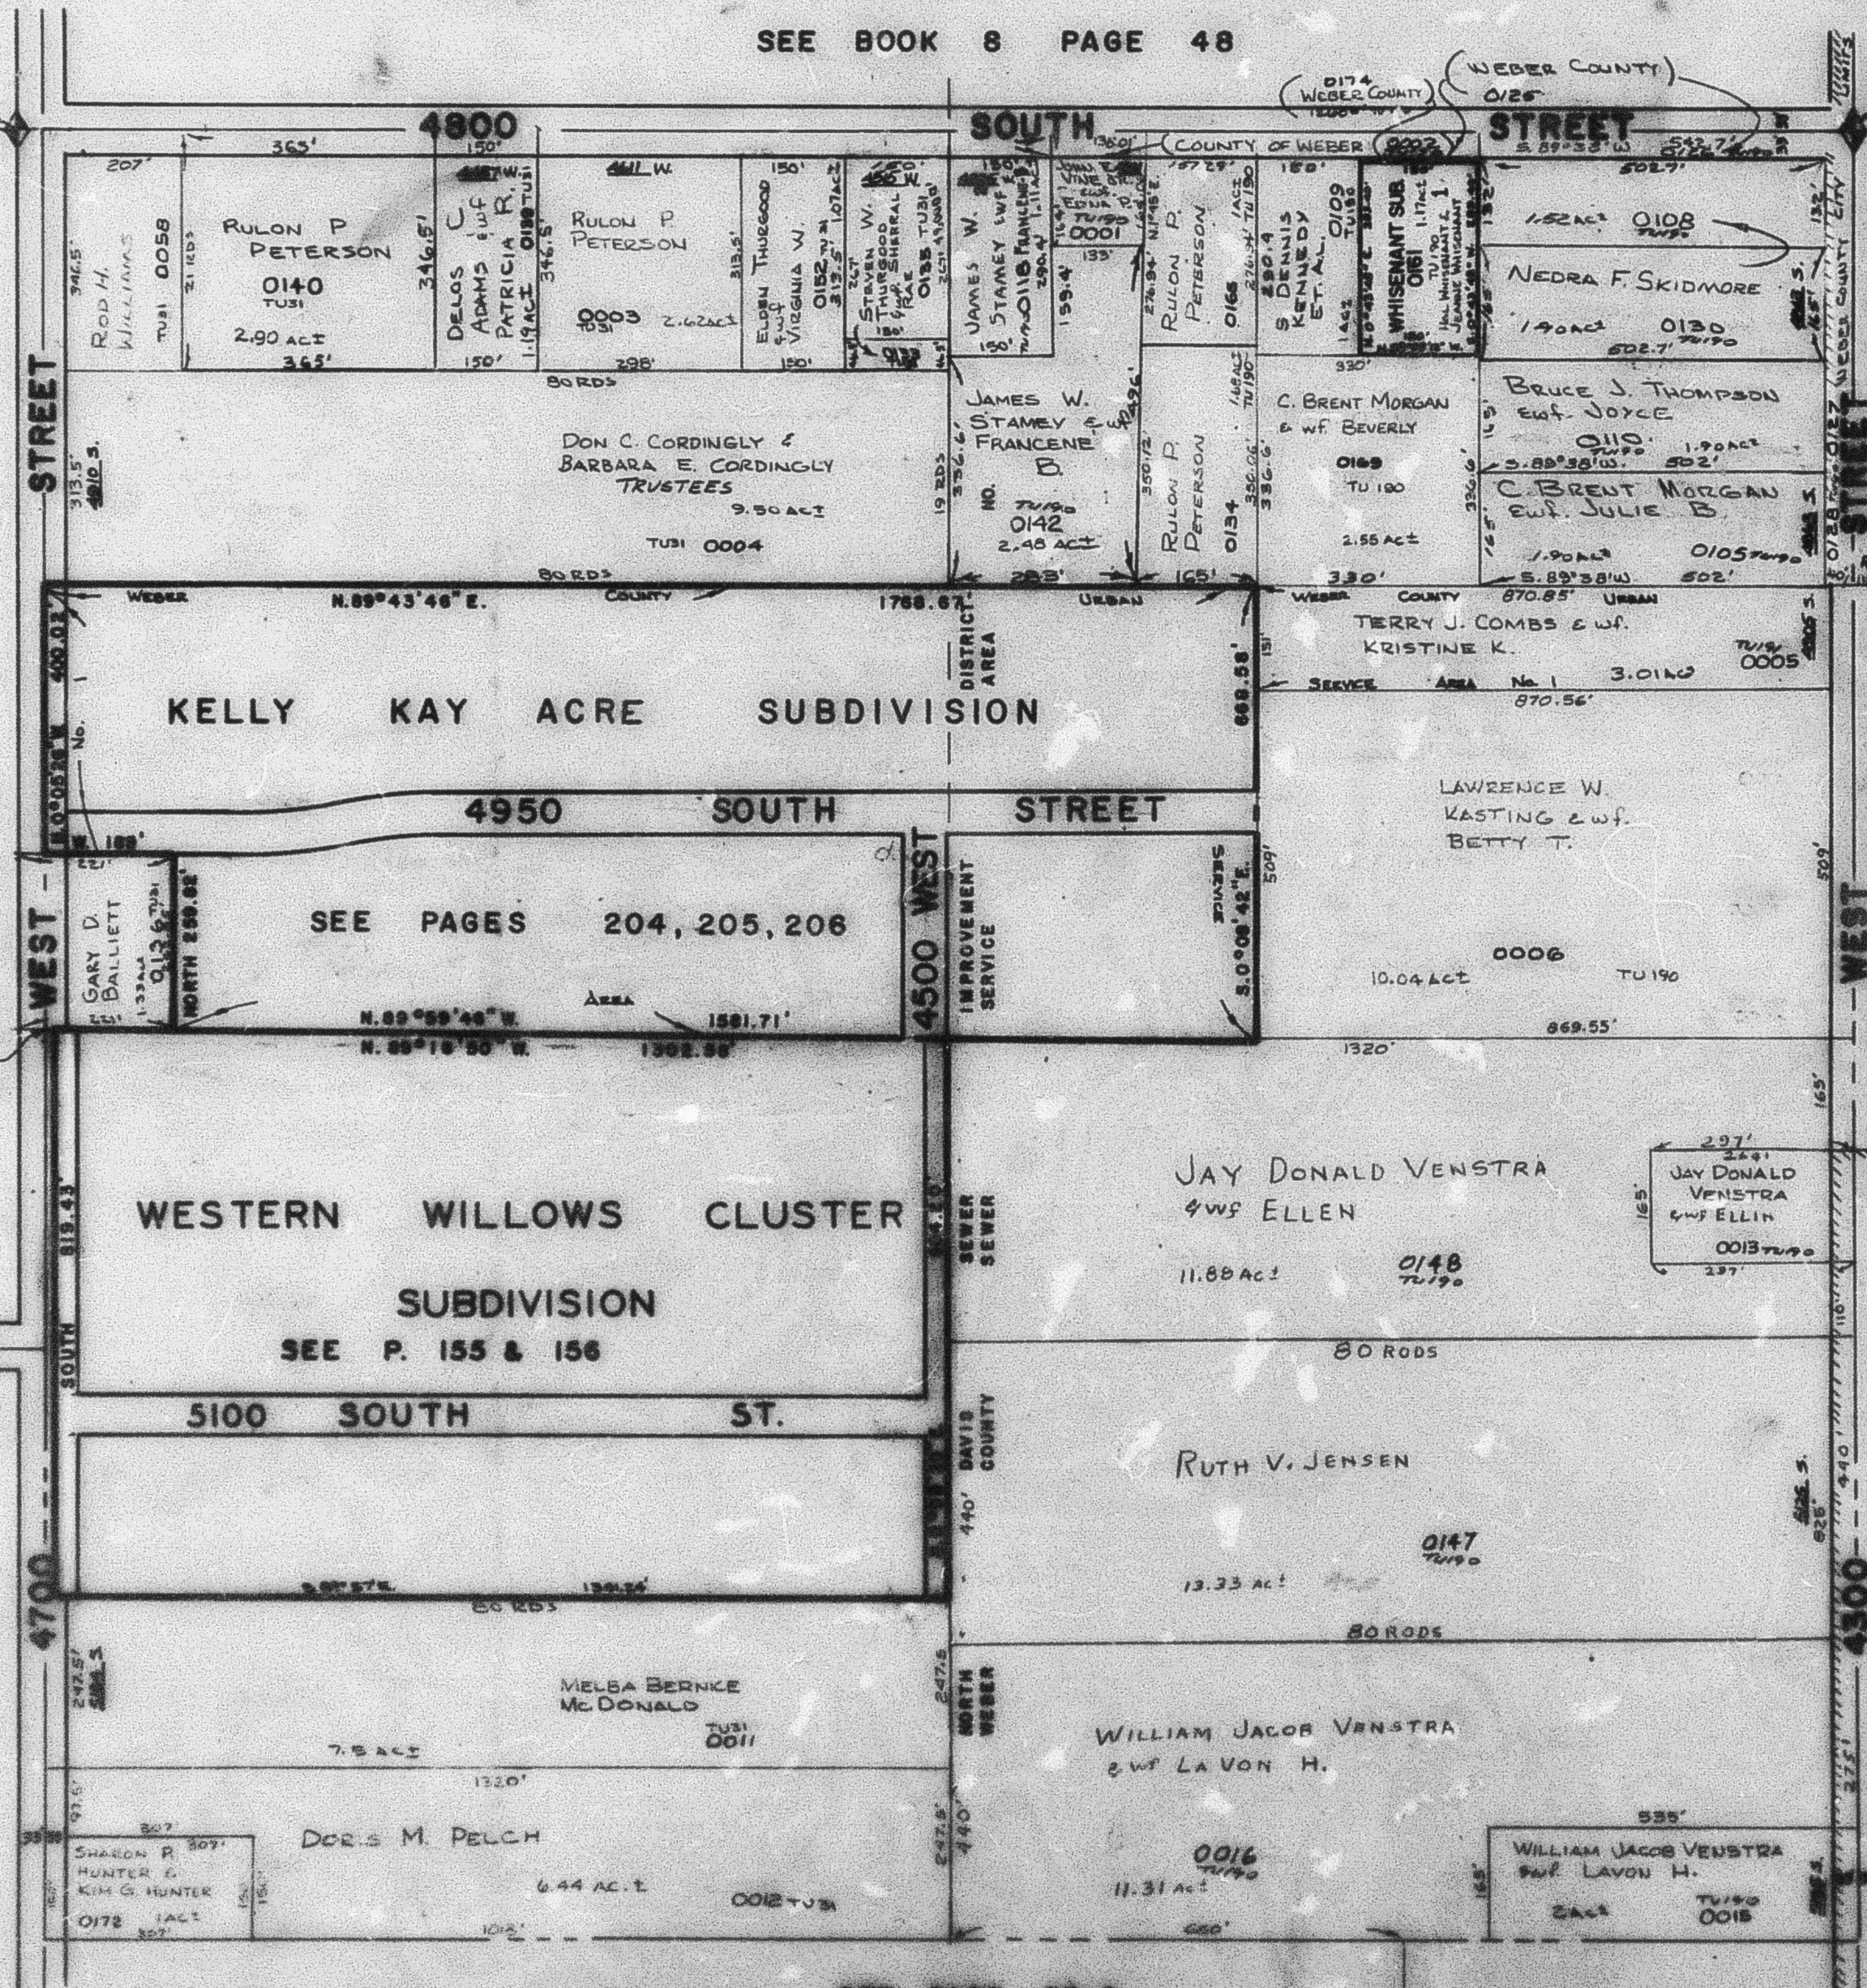

PARCEL No. 5
0001 TO 0013
0015 TO 0016

0058
0105
0108 TO 0110
0115
0125 TO 0128
0130
0133 TO 0136
0140
0142
0147
0149
0152
0165
0161
0164
0172

SEE PAGE
75-4

SEE PAGE
72

EAST 13.80' &
SOUTH 1314.19'
FR. N.W. COR.
N.E. 1/4 SEC. 17

SEE PAGE 75-2