

S.E. 1/4 OF N.W. 1/4  
**SECTION 17, T. 5N., R. 2W., S.L.B. & M.**  
 HOOPER DISTRICT

75-5


TAXING UNIT: 31

SCALE 1" = 100'

PREFIX: 09-075

500' W. 1320' E. 150'  
 N 89° 44' 45" E 1364.0'  
 Fr. NW Cor. of Sec. 17

SEE P. 75-4

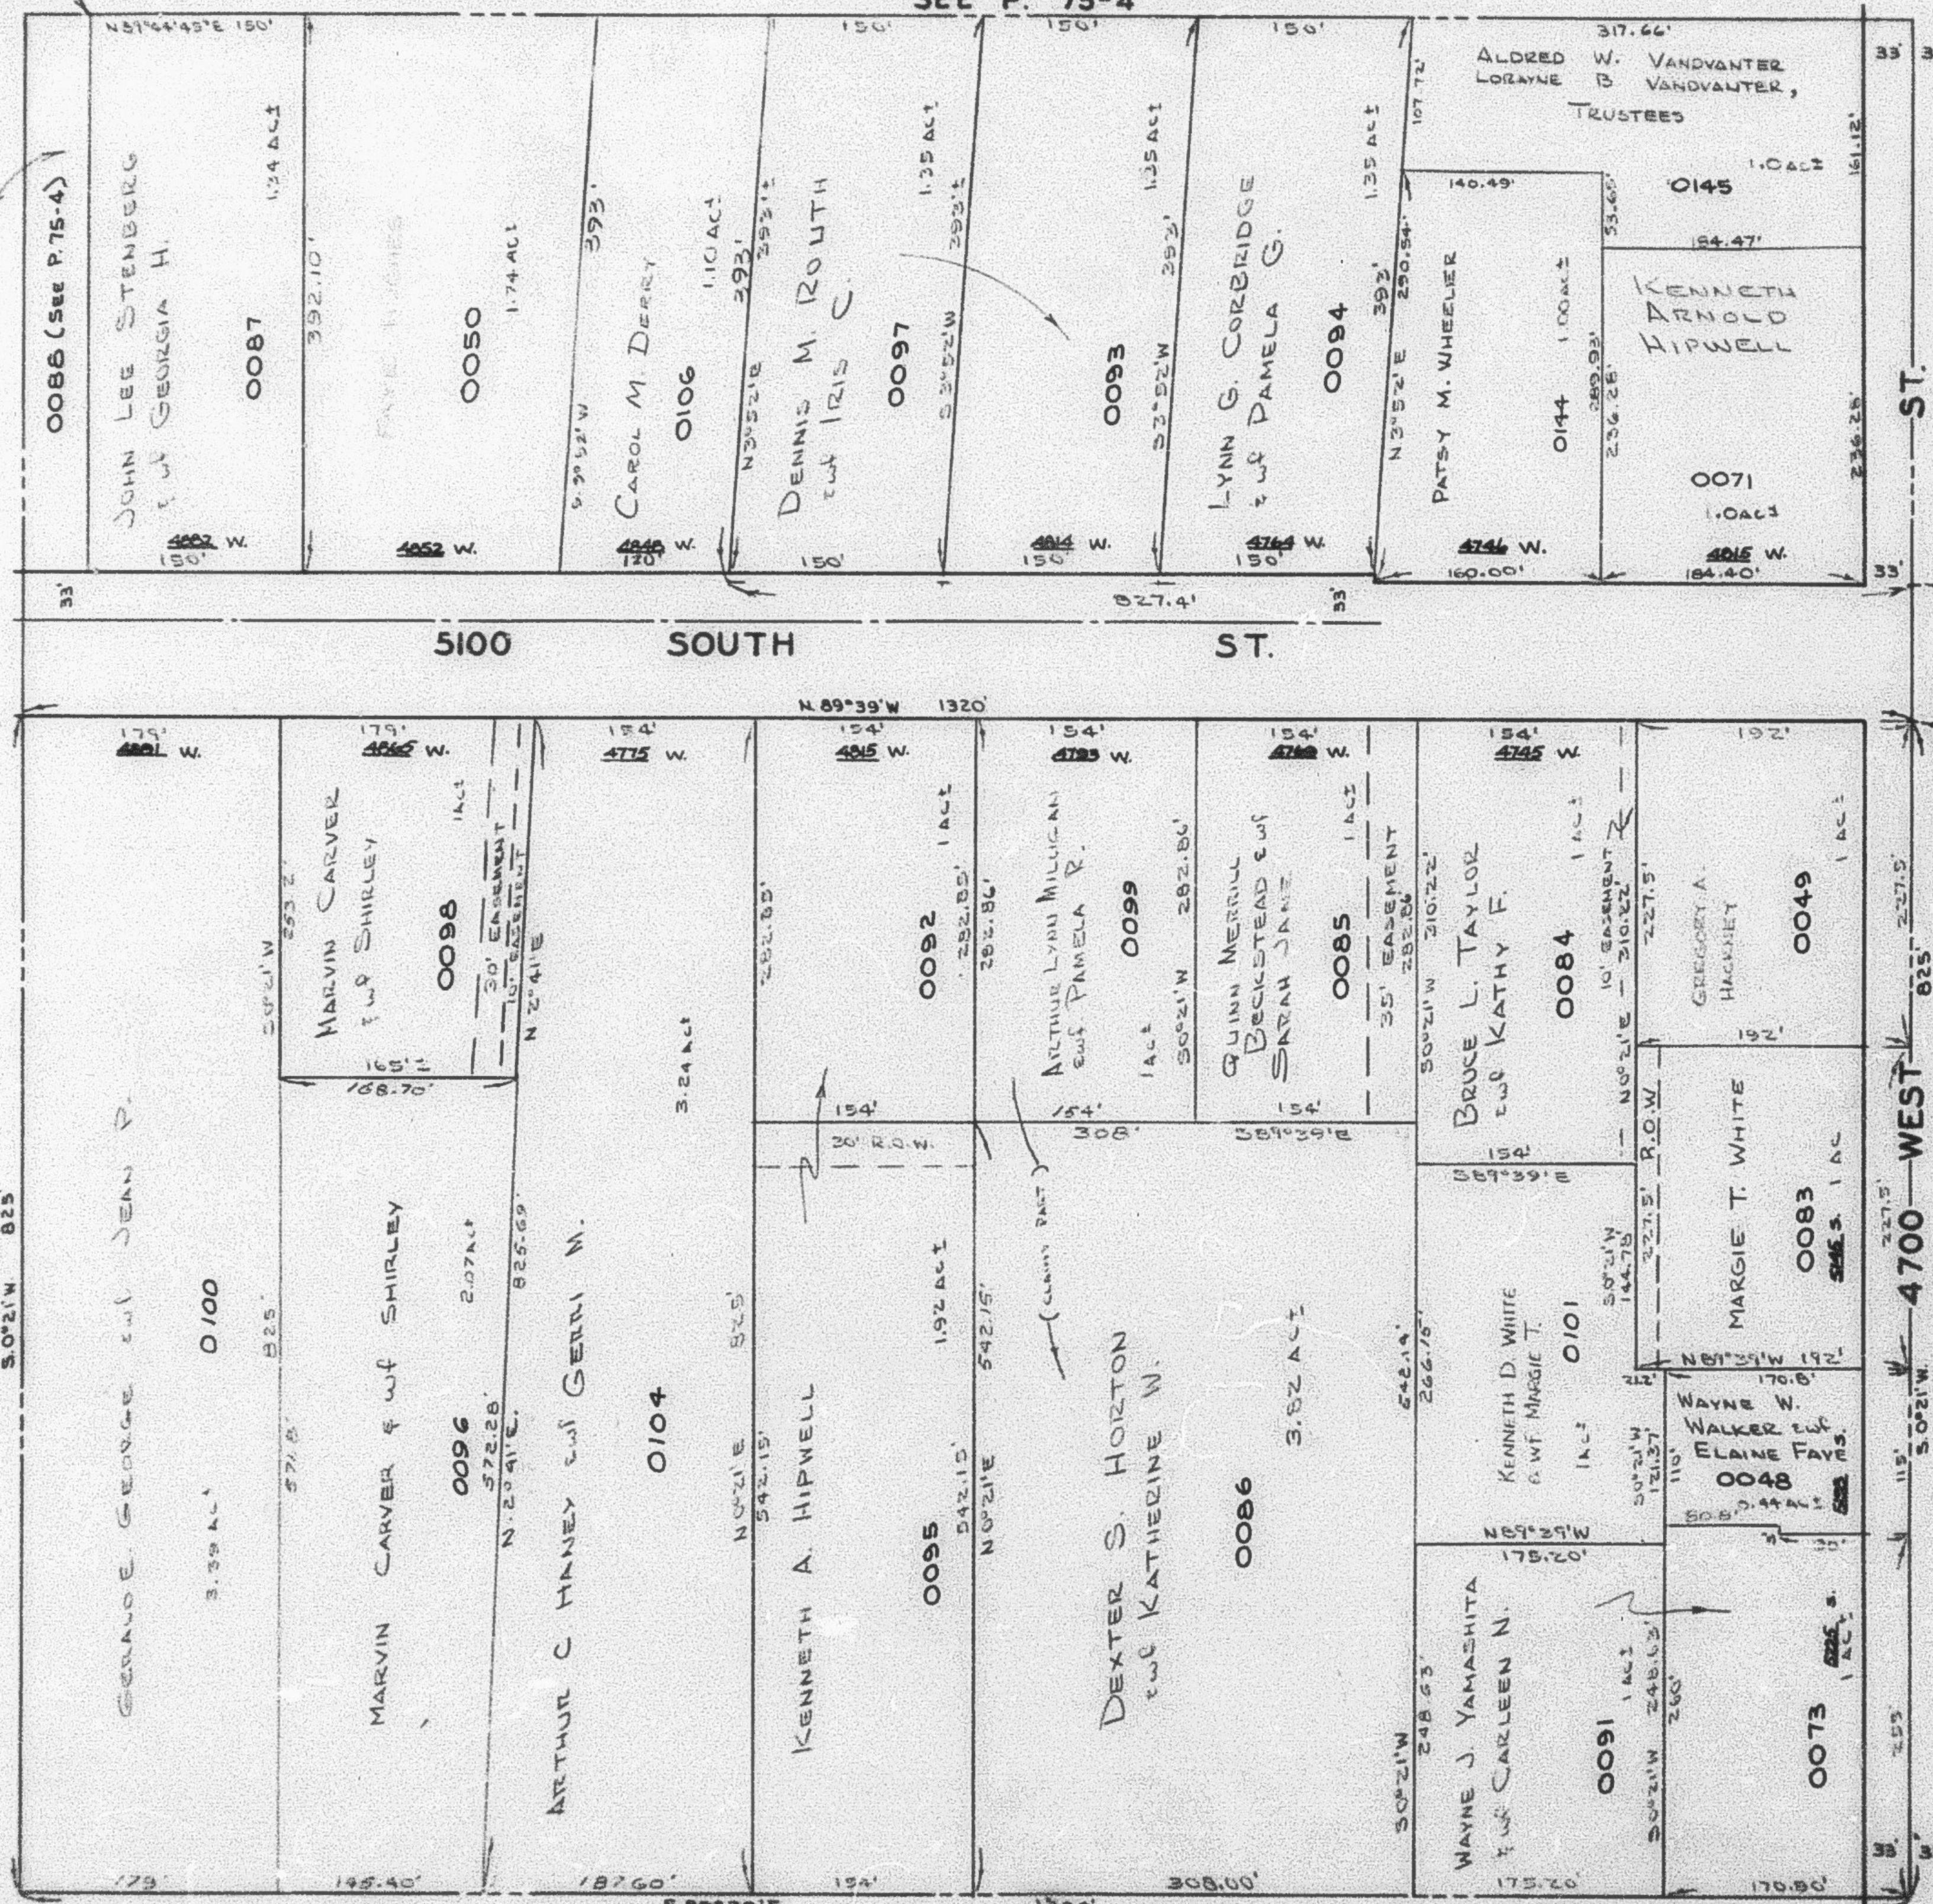

Parcel Nos.  
 0048 to 0050  
 0071  
 0073  
 0083 to 0087  
 0089 to 0093  
 0100 to 0101  
 0104  
 0106  
 0143  
 0144  
 0145

1717.38' 5.0° 01' W.  
 Fr. N. 1/4 Cor. of  
 Sec. 17

SEE P. 75-1

SEE P. 75-3