

S.E. 1/4 OF N.W. 1/4
SECTION 17, T. 5N., R. 2W., S.L.B.&M.
 HOOPER DISTRICT


TAXING UNIT: 31

SCALE 1" = 100'

PREFIX: 09-075

50°00'W 1330.22' ±
 N 01°44'45"E 1364.0'
 P.V. NW COR. - 58.84' ±

SEE P. 75-4

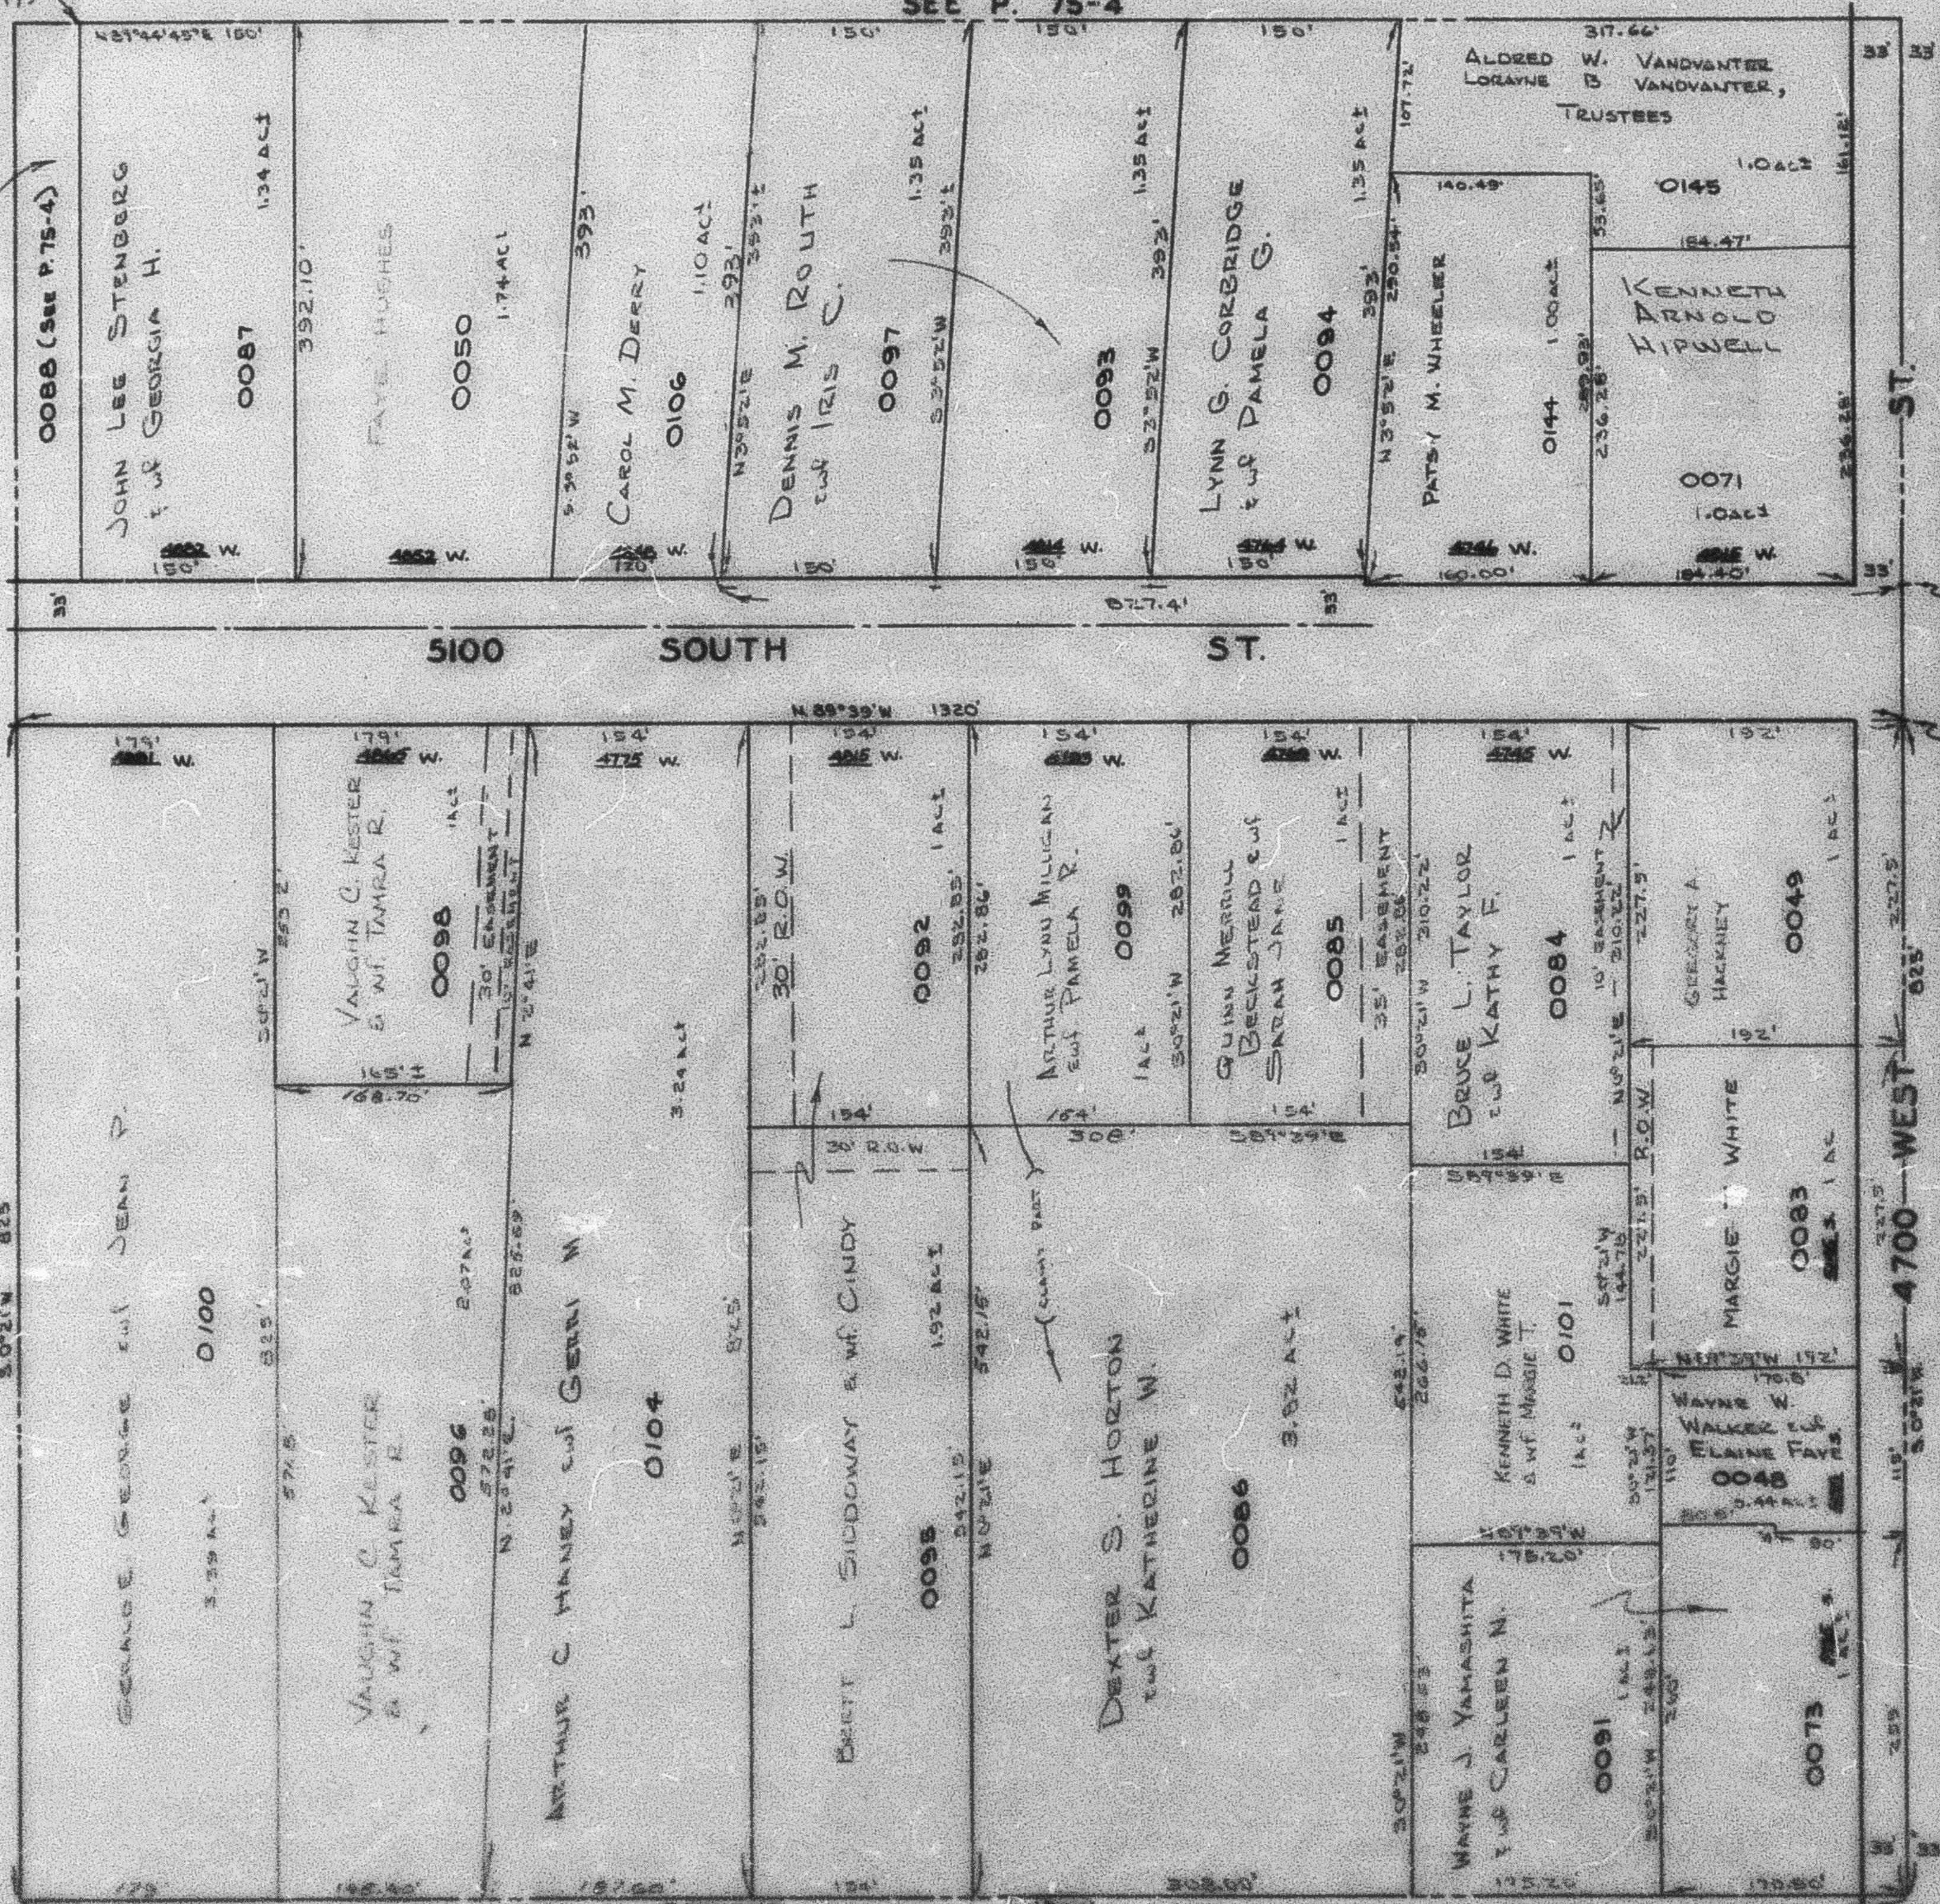

Parcel Nos.
 0048 to 0050
 0071
 0073
 0083 to 0087
 0091 to 0095
 0100 to 0101
 0106
 0113
 0144
 0145

117.38' 5.0' 0.0' W.
 Fr. N. 1/4 Cor. of
 Sec. 17

1815' 5.0' 21' W.
 Fr. N. 1/4 Cor. of
 Sec. 17

SEE P. 75-1

SEE P. 75-3