

S.E. 1/4 OF N.W. 1/4
SECTION 17, T. 5N., R. 2W., S.L.B. & M.
HOOPER DISTRICT

75-5


TAXING UNIT: 31

SCALE 1" = 100'

PREFIX: 09-075

30°00'W 1330.22' ±
N 81°44'45"E 1364.01'
P. NW COR. OF SEC 17

SEE P. 75-4

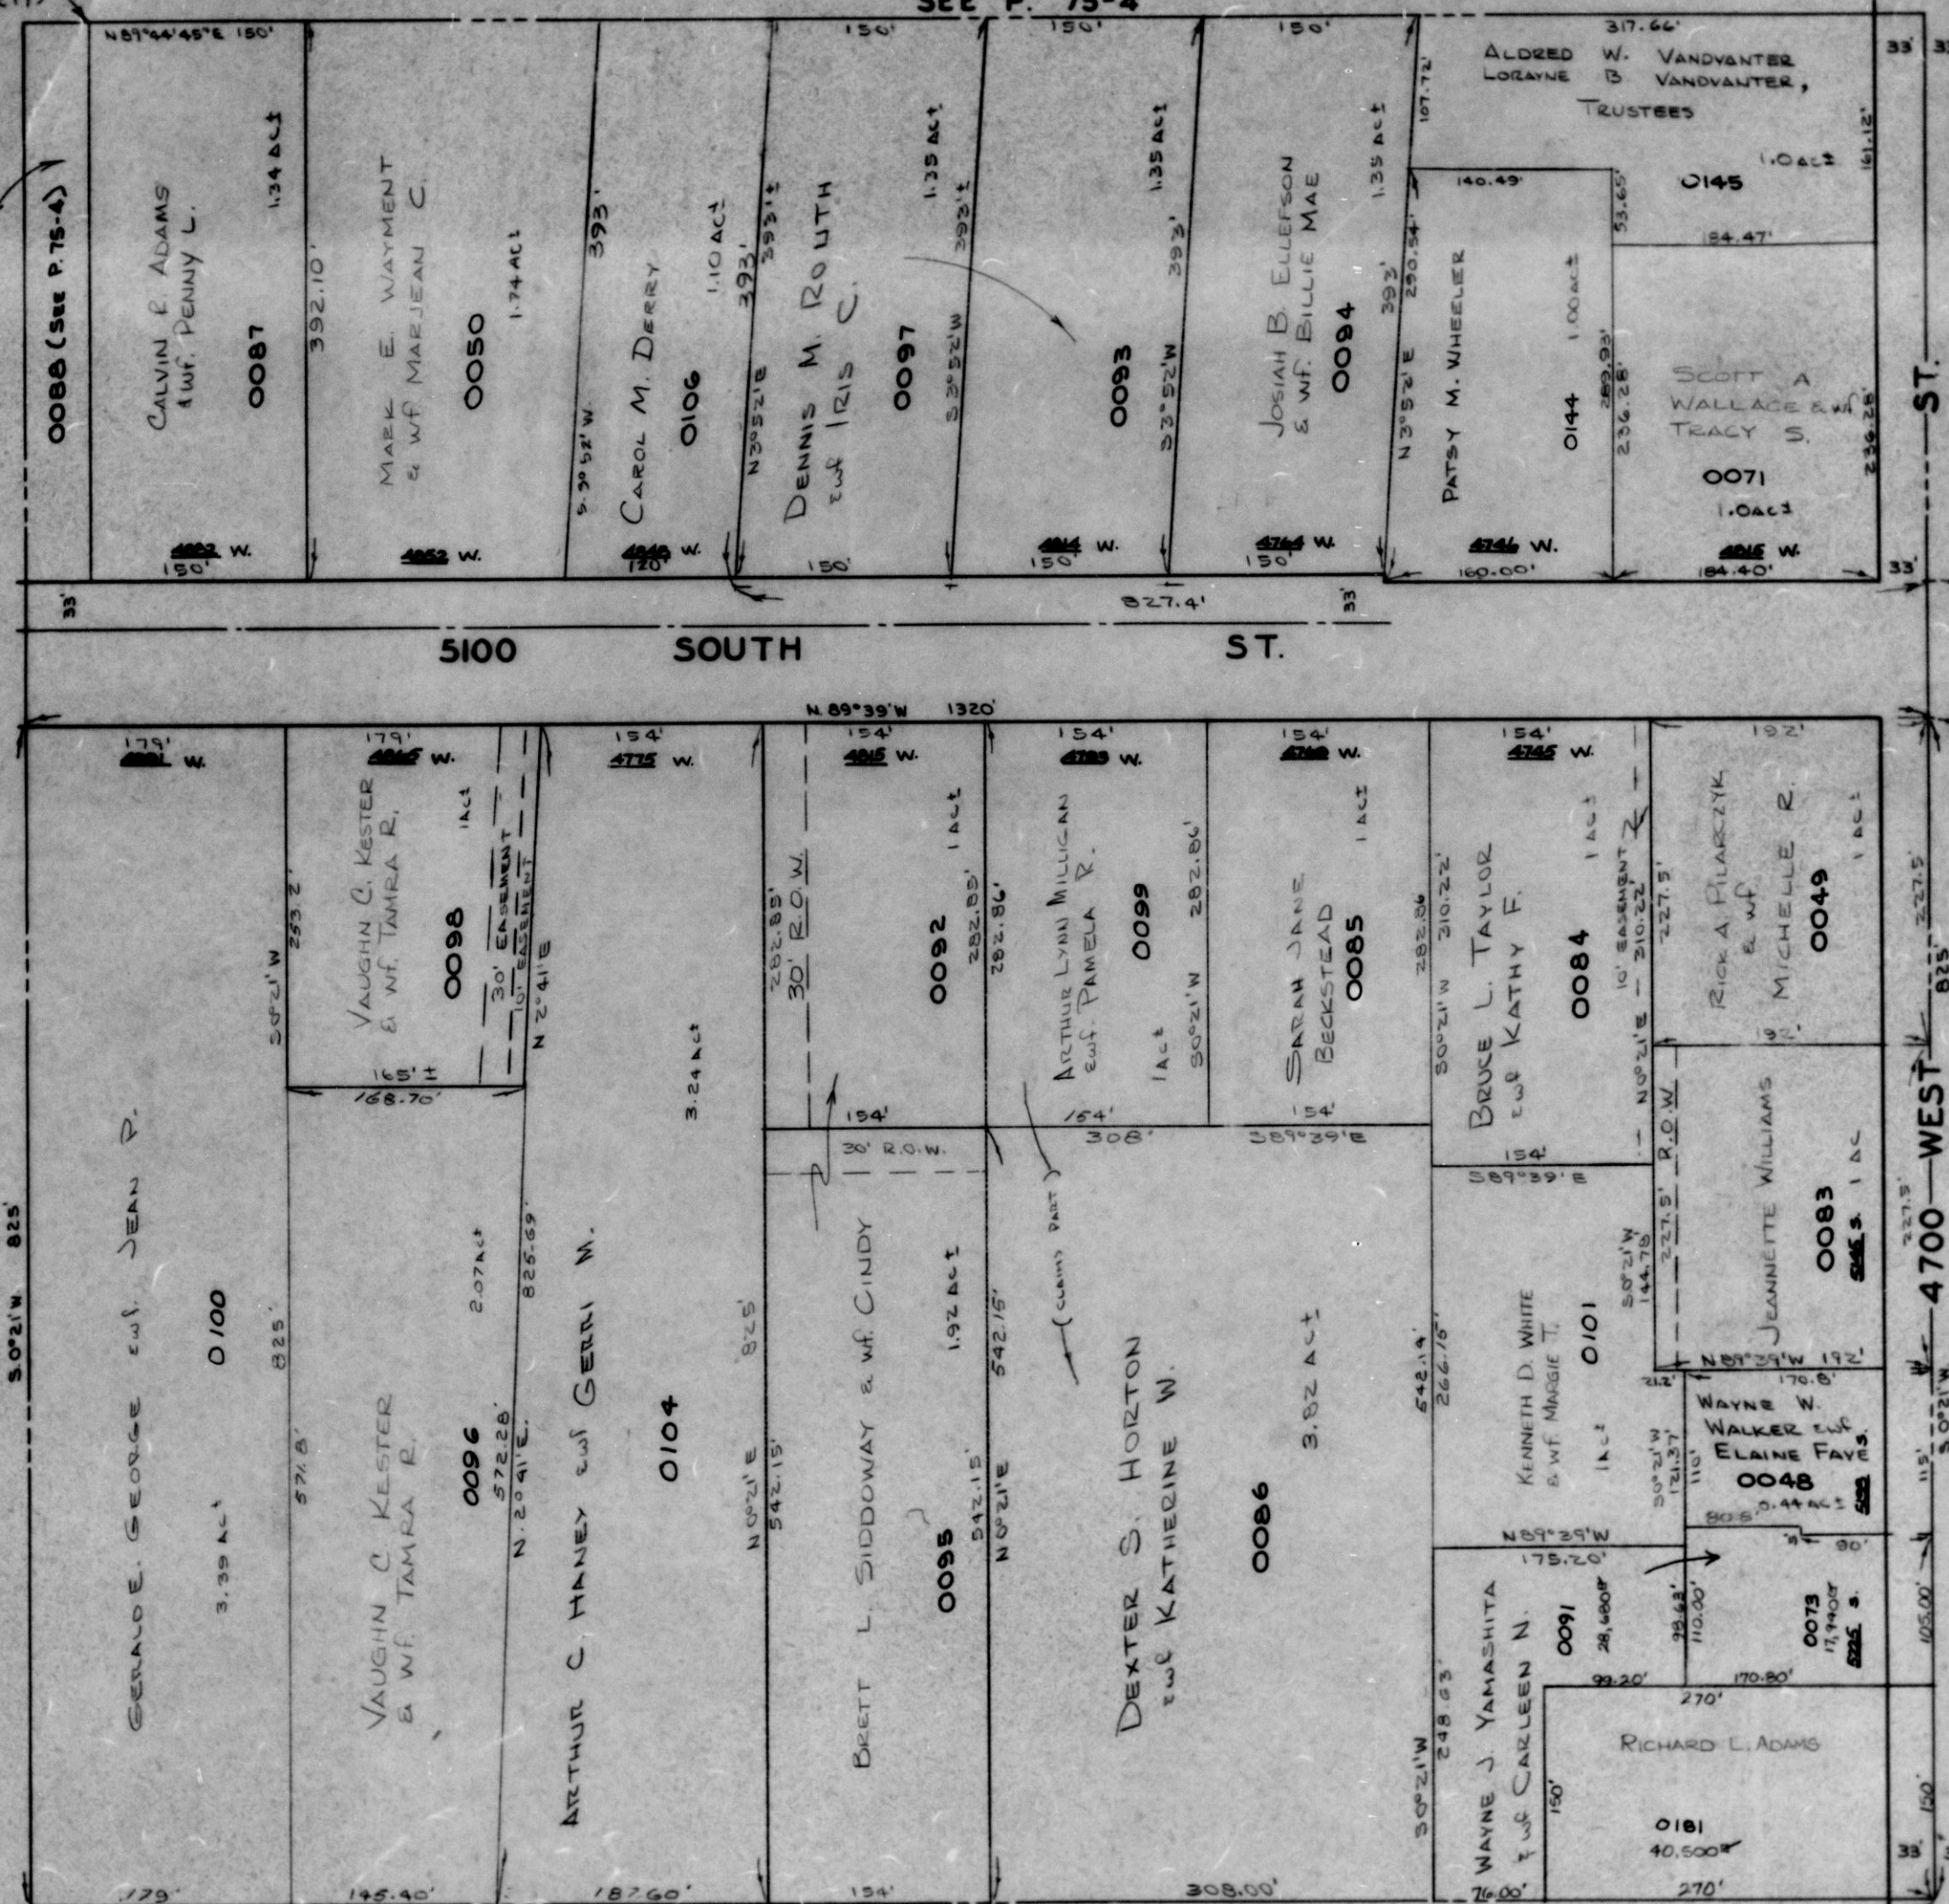

Parcel Nos.
0048 to 0050
0071
0073
0083 to 0087
0091 to 0096
0100 to 0101
0104
0106
0143
0144
0145
0181

1717.38' 5.0°01'W
fr. N. 1/4 Cor. of
Sec. 17

1815' 5.0°21'W
fr. N. 1/4 Cor. of
Sec. 17

SEE P. 75-4

SEE P. 75-1

SEE P. 75-3