

S.E. 1/4

75-2

SECTION 17, T.5N., R.2W., S.L.B.&M.

TAXING UNIT: 31, 190,235


HOOPER DISTRICT & ROY CITY

SCALE 1" = 200'

PREFIX:09-075

ALSO SEE 75-3, 75-4, 75-5

SEE PAGE 75-1

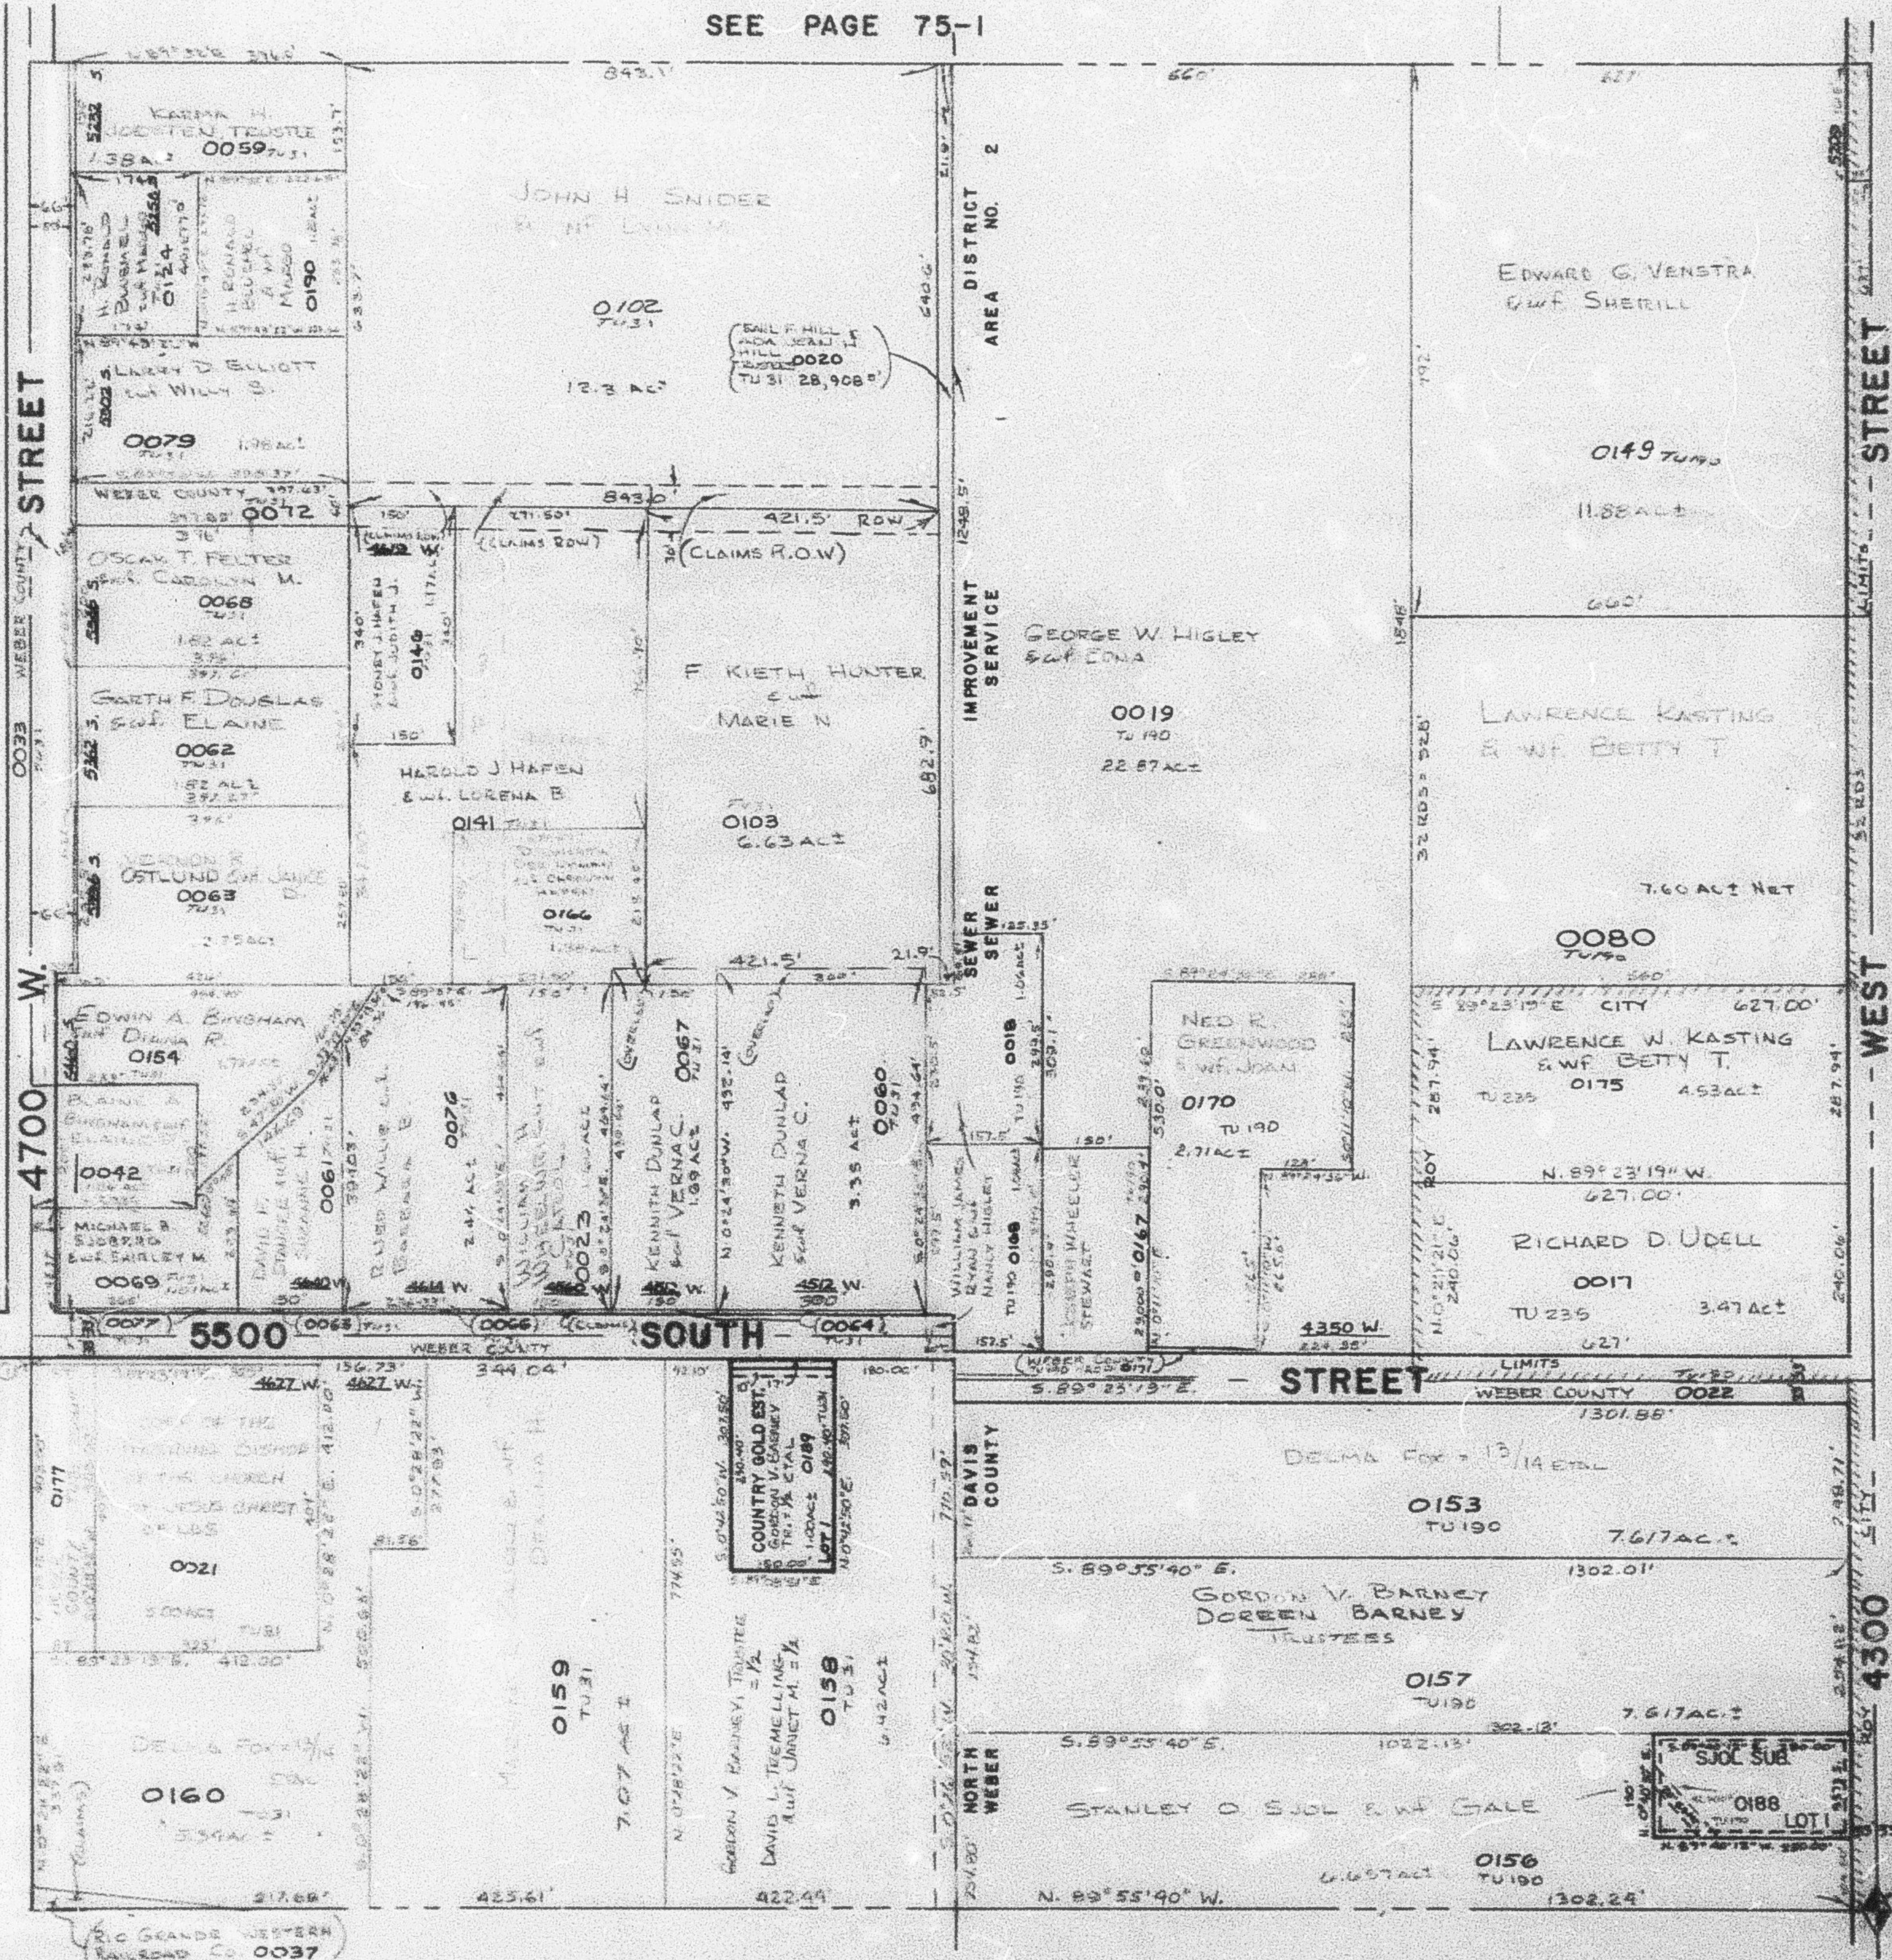

PARCEL No.5
 0014
 0017 to 0023
 0030 to 0031,
 0033, 0037
 0042, 0043
 0059 to 0069
 0072
 0076 to 0080
 0102
 0103
 0124
 0141
 0146
 0148
 0153
 0154
 0156 to 0160
 0164 to 0168
 0170
 0171
 0175 to 0177

SEE PAGE
 72

SEE PAGE 82

SEE PAGE
 75-3