

N.E. 1/4

75-1

SECTION 17, T.5N., R.2W., S.L.B.&M.

TAXING UNIT: 31, 190, 191

HOOPER DISTRICT & ROY CITY

SCALE 1" = 200'


PREFIX: 09-075

Also SEE 75-2,
75-3, 75-4, 75-5

SEE BOOK 8 PAGE 48

N.W. COR. OF
N.E. 1/4 OF
SEC. 17, BASED
ON KELLY KAY
ACRES SUBD.

N.E. COR. SEC. 17

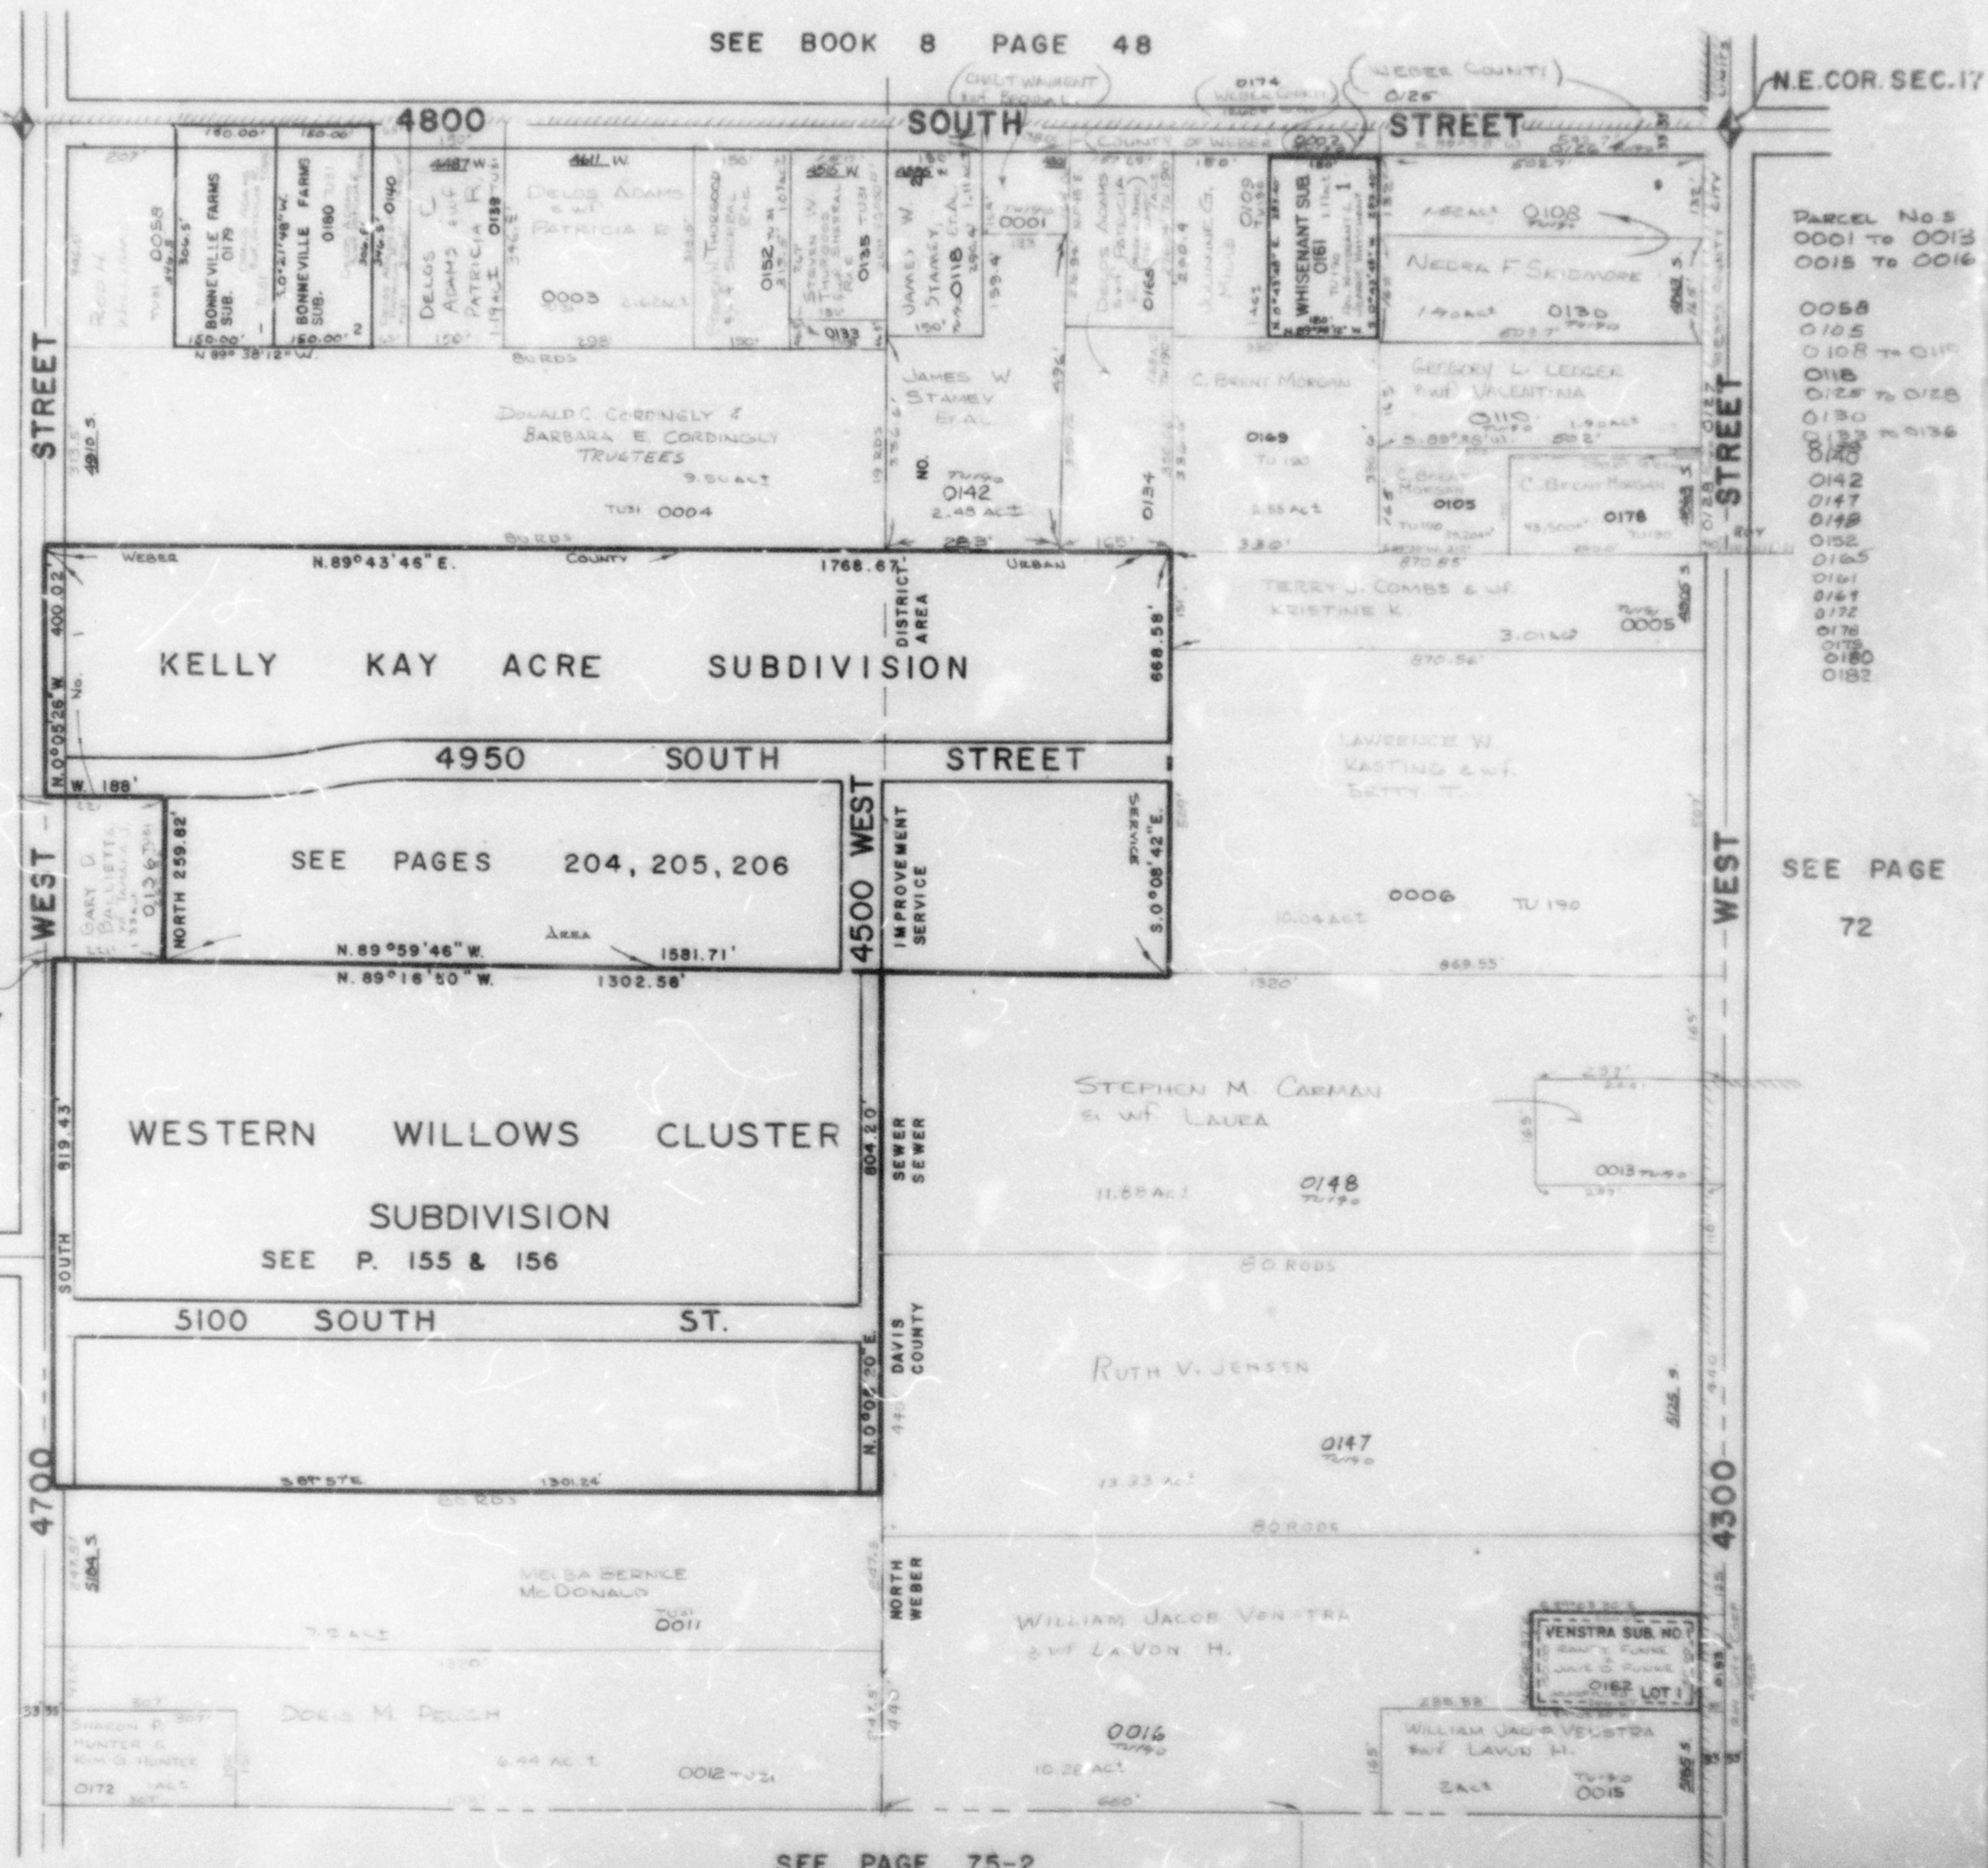

PARCEL No. 5
0001 TO 0013
0015 TO 0016

0058
0105
0108 TO 0110
0118
0128 TO 0128
0130
0132 TO 0136
0140
0142
0147
0148
0152
0155
0161
0169
0172
0178
0179
0180
0182

SEE PAGE

72

SEE PAGE
75-4

EAST 13.80' &
SOUTH 1314.19'
FR. N.W. COR.
N.E. 1/4 SEC. 17

SEE PAGE 75-2