

S.E. 1/4
SECTION 17, T.5N., R.2W., S.L.B. & M.

HOOPER DISTRICT & ROY CITY

TAXING UNIT: 31,190,235,345,347,348

SCALE 1" = 200'


ALSO SEE 75-1,
75-3, 75-4, 75-5

SEE PAGE 75-1

SEE
PAGE
75-3

SEE
PAGE
72

SEE PAGE 82

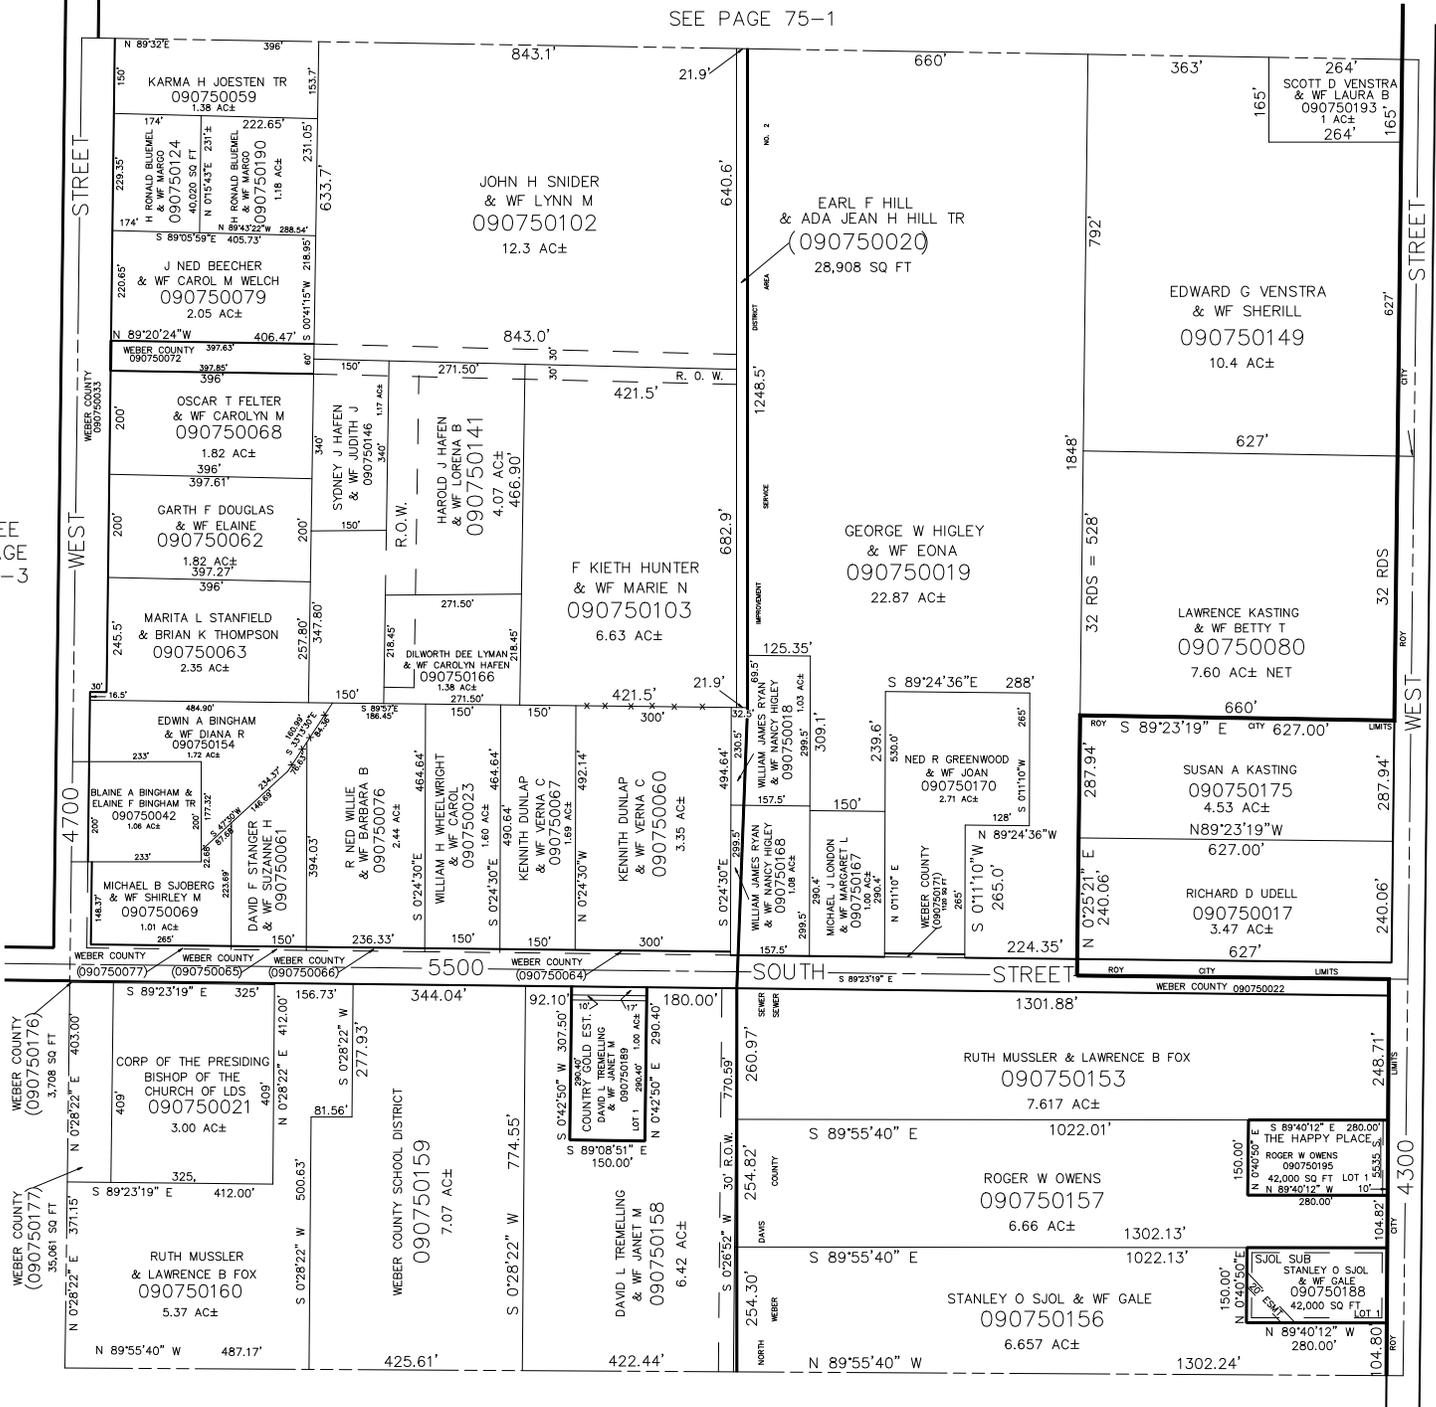

WEBER COUNTY
(090750176)
3,708 SQ FT

WEBER COUNTY
(090750177)
35,061 SQ FT

WEBER COUNTY
(090750077)
3,708 SQ FT

WEBER COUNTY
(090750077)
3,708 SQ FT

WEBER COUNTY
(090750022)

WEBER COUNTY
(090750195)

WEBER COUNTY
(090750188)

WEBER COUNTY
(090750188)