

NW 1/4 SECTION 18, T5N, R2W, S.L.B. & M.

IN HOOPER CITY

SCALE 1" = 200'


TAXING UNIT: 31

SEE BK 8 PG 46

WEBER CO. SURVEYOR
WITNESS CORNER BRASS CAP

JACK A VOISARD
& ISABELLE VOISARD CO-TR
(090770029)

NOT IN PLACE
NORTH QUARTER CORNER
(DED. PLAT 51-87)

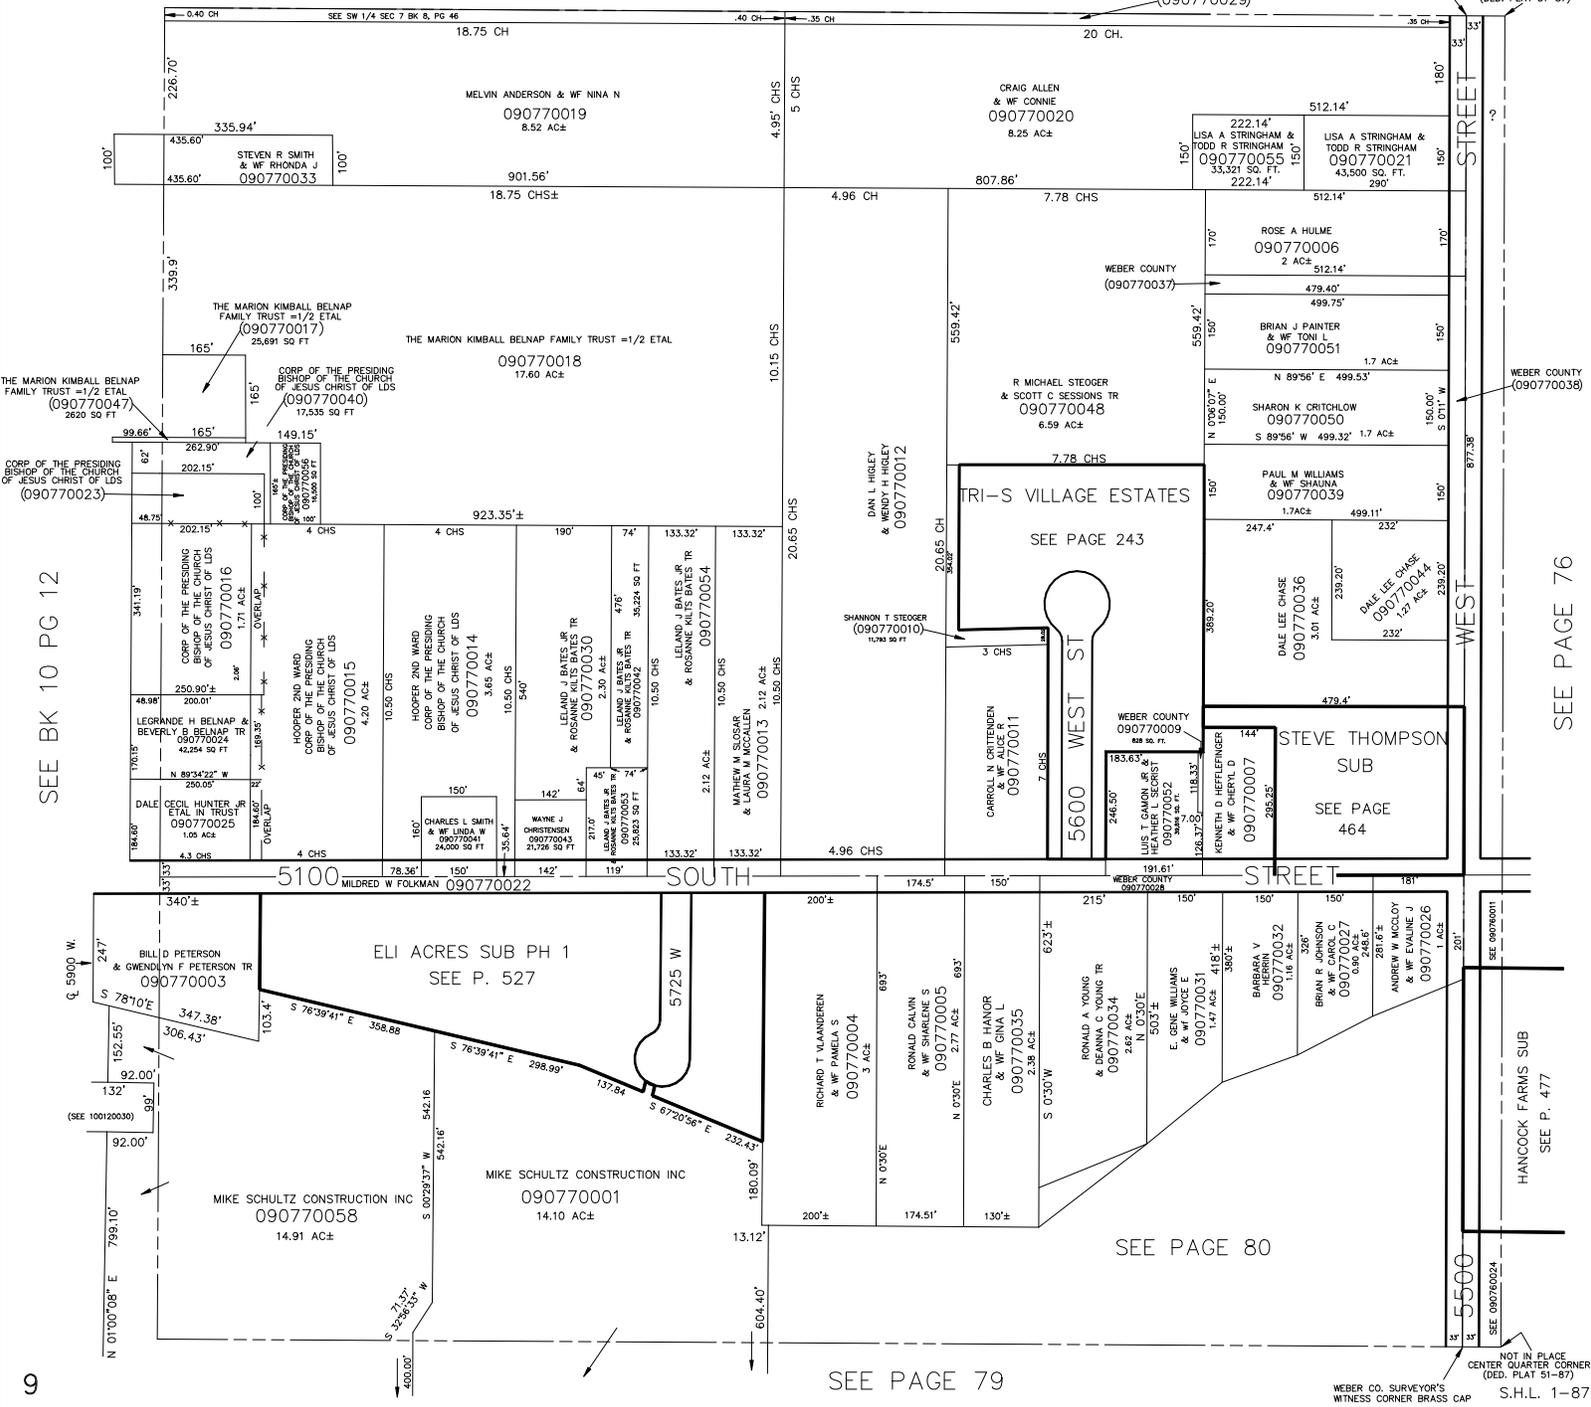

SEE BK 10 PG 12

SEE PAGE 76

9

SEE PAGE 79

NOT IN PLACE
CENTER QUARTER CORNER
(DED. PLAT 51-87)

WEBER CO. SURVEYOR'S
WITNESS CORNER BRASS CAP

S.H.L. 1-87