

NW 1/4 SECTION 18, T5N, R2W, S.L.B. & M.


IN HOOPER CITY
SCALE 1" = 200'

TAXING UNIT: 376

SEE BK 8 PG 46

JACK A VOISARD
& ISABELLE VOISARD Co-TR
(090770029)

WEBER CO. SURVEYOR
WITNESS CORNER BRASS CAP
NOT IN PLACE
NORTH QUARTER CORNER
(DED. PLAT 51-87)

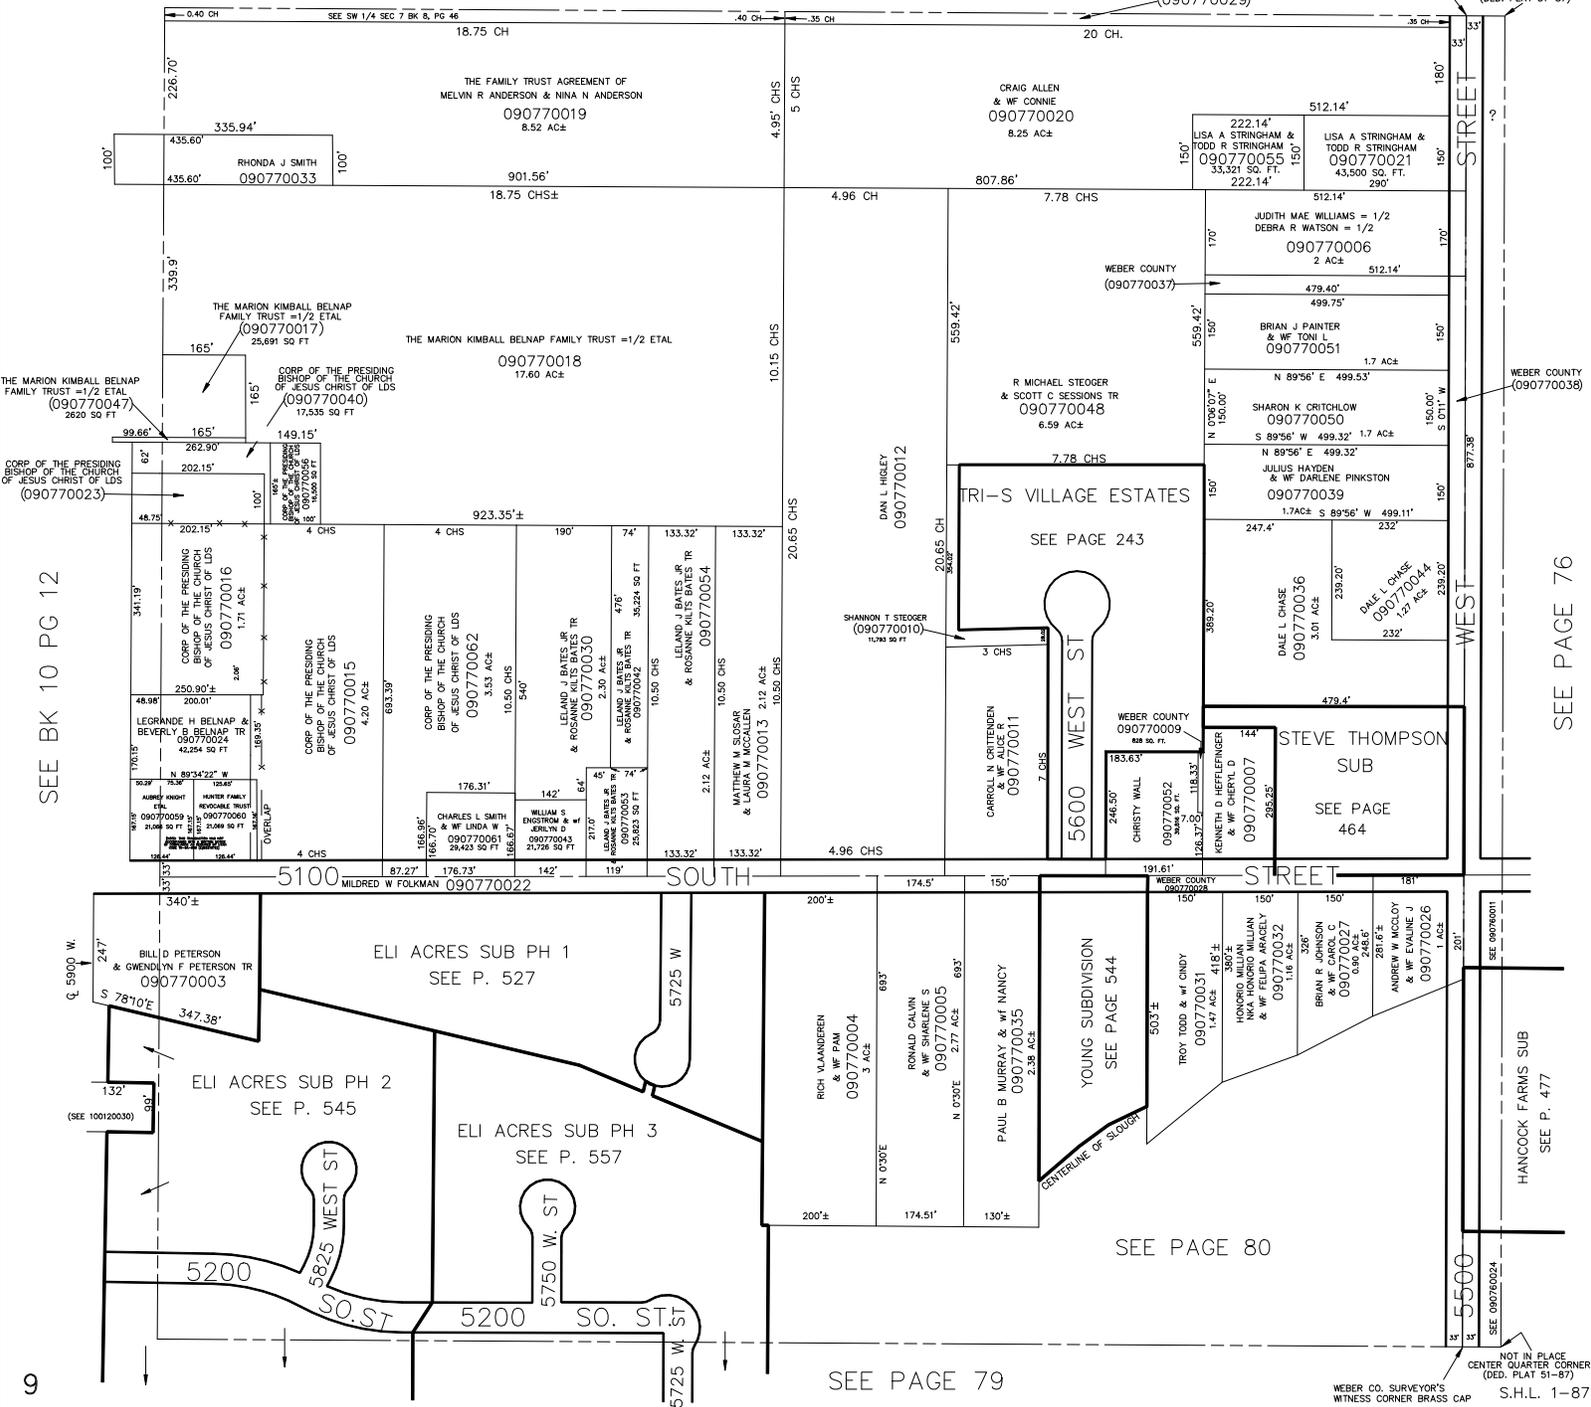

SEE BK 10 PG 12

SEE PAGE 76

SOUTH STREET

5100 SOUTH STREET

5600 WEST ST

5200 SO. ST

5750 W. ST

5200 SO. ST

5750 W. ST

SEE PAGE 80

SEE PAGE 79

SEE P. 477

WEBER CO. SURVEYOR'S
WITNESS CORNER BRASS CAP
NOT IN PLACE
CENTER QUARTER CORNER
(DED. PLAT 51-87)
S.H.L. 1-87