

NW 1/4 SECTION 18, T5N, R2W, S.L.B. & M.


IN HOOPER CITY
SCALE 1" = 200'

TAXING UNIT: 376

SEE BK 8 PG 46

WEBER CO. SURVEYOR
WITNESS CORNER BRASS CAP
NOT IN PLACE
NORTH QUARTER CORNER
(DED. PLAT 51-87)

JACK A VOISARD
& ISABELLE VOISARD CO-TR
(090770029)

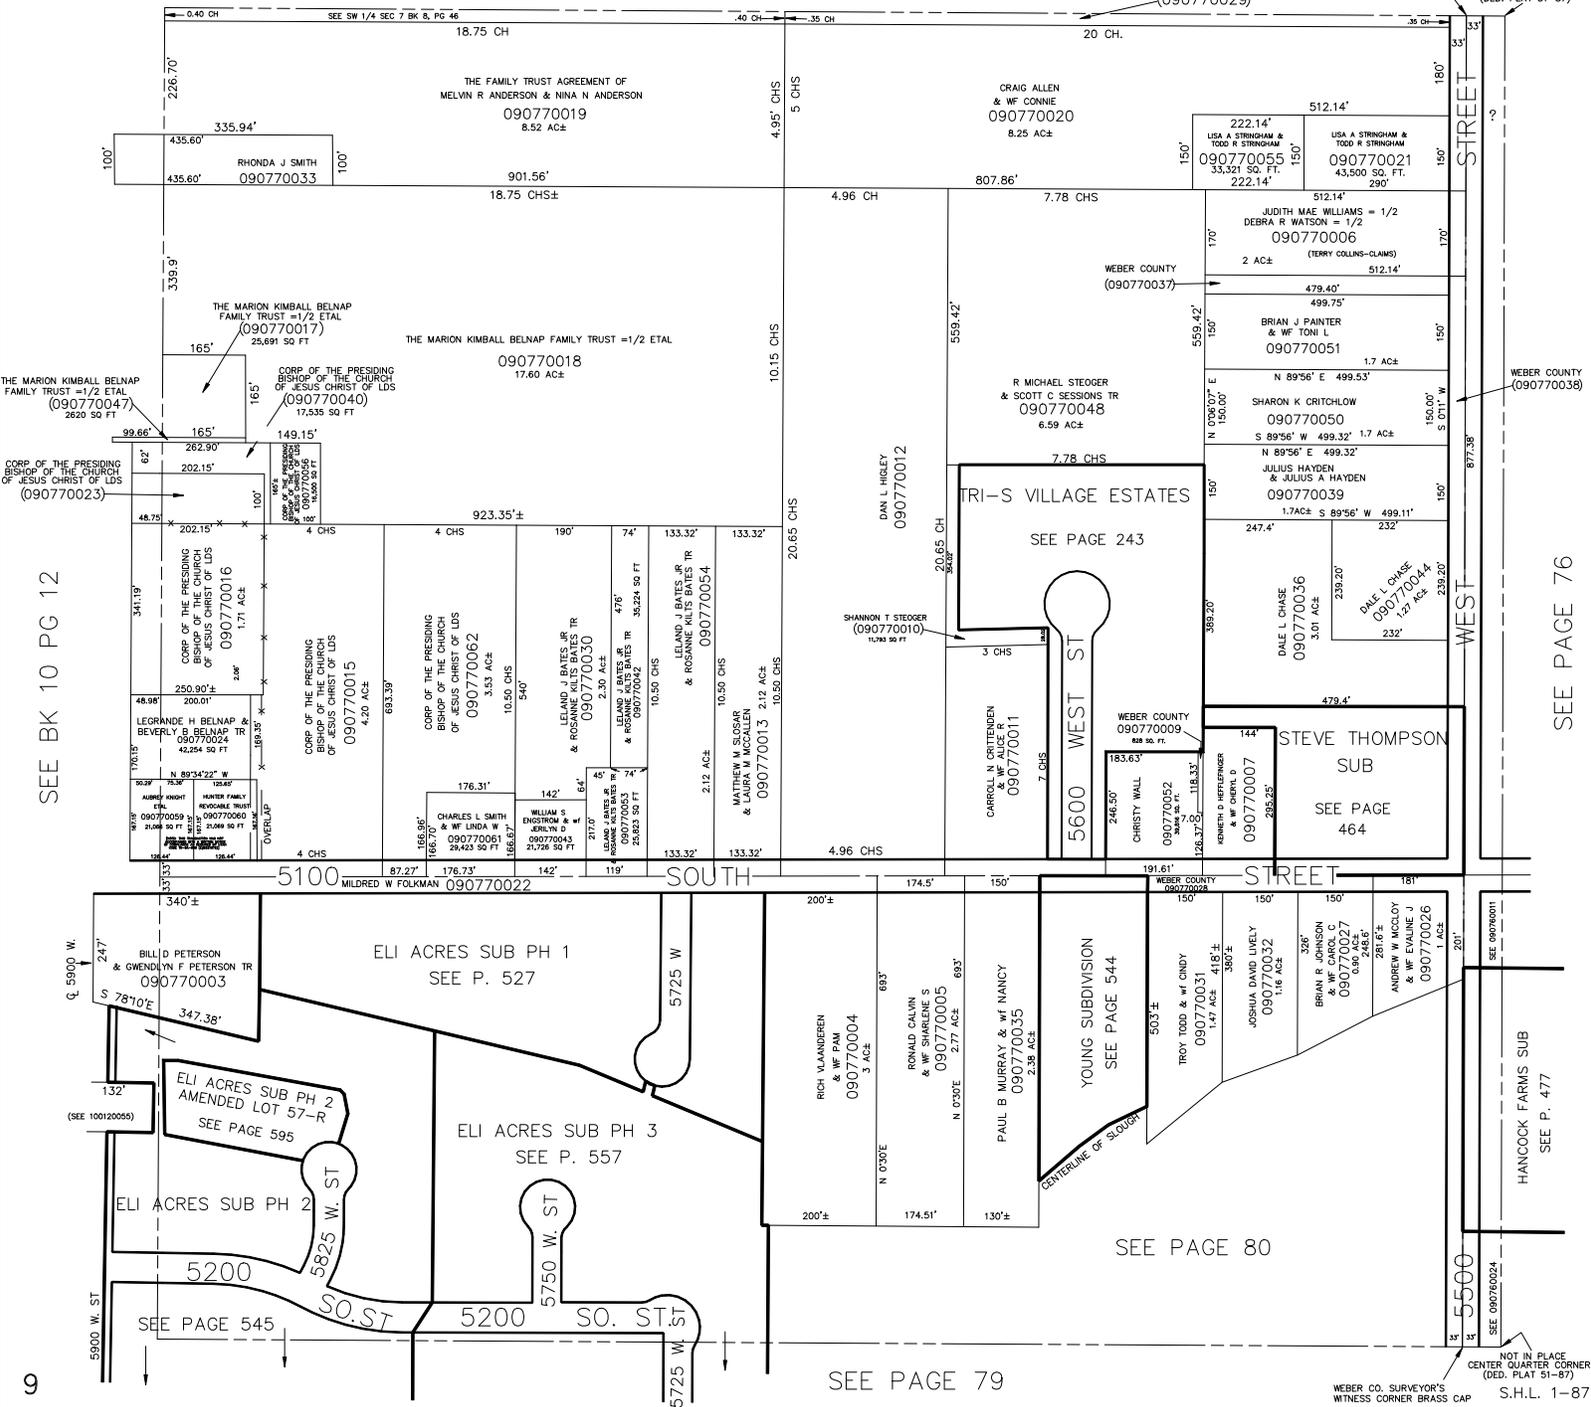

SEE BK 10 PG 12

SEE PAGE 76

SEE PAGE 79

SEE PAGE 80

WEBER CO. SURVEYOR'S
WITNESS CORNER BRASS CAP
NOT IN PLACE
CENTER QUARTER CORNER
(DED. PLAT 51-87)
S.H.L. 1-87