

S.W. 1/4

**SECTION 18, T. 5 N., R. 2 W., S.L.B. 8 M.**

TAXING UNIT: 31,110

## **HOOPER DISTRICT**

PREFIX:00-076

SCALE 1" = 200'

SEE PAGE 77

- ① WALTER W.  
 BERNIE S.A.  
 AFT. 7-24 2020  
 0078, 2020

② RUE CUNNINGTON  
 DELLA CUNNINGTON  
 LIFE ESTATE  
 0021, 2020


③ DALE K.  
 TECASNE S.A.  
 MARIE  
 0022, 2020

④ LUIS C.  
 CHARLTON C.  
 EVERAL C.  
 SHILLETON  
 THURSTON  
 0034, 2020

⑤ GERALD W.H.  
 DUANE W.  
 BOEHMIE BROTHERS  
 SERVICE  
 0019 TUES

**SEE BOOK**

PAGE 14

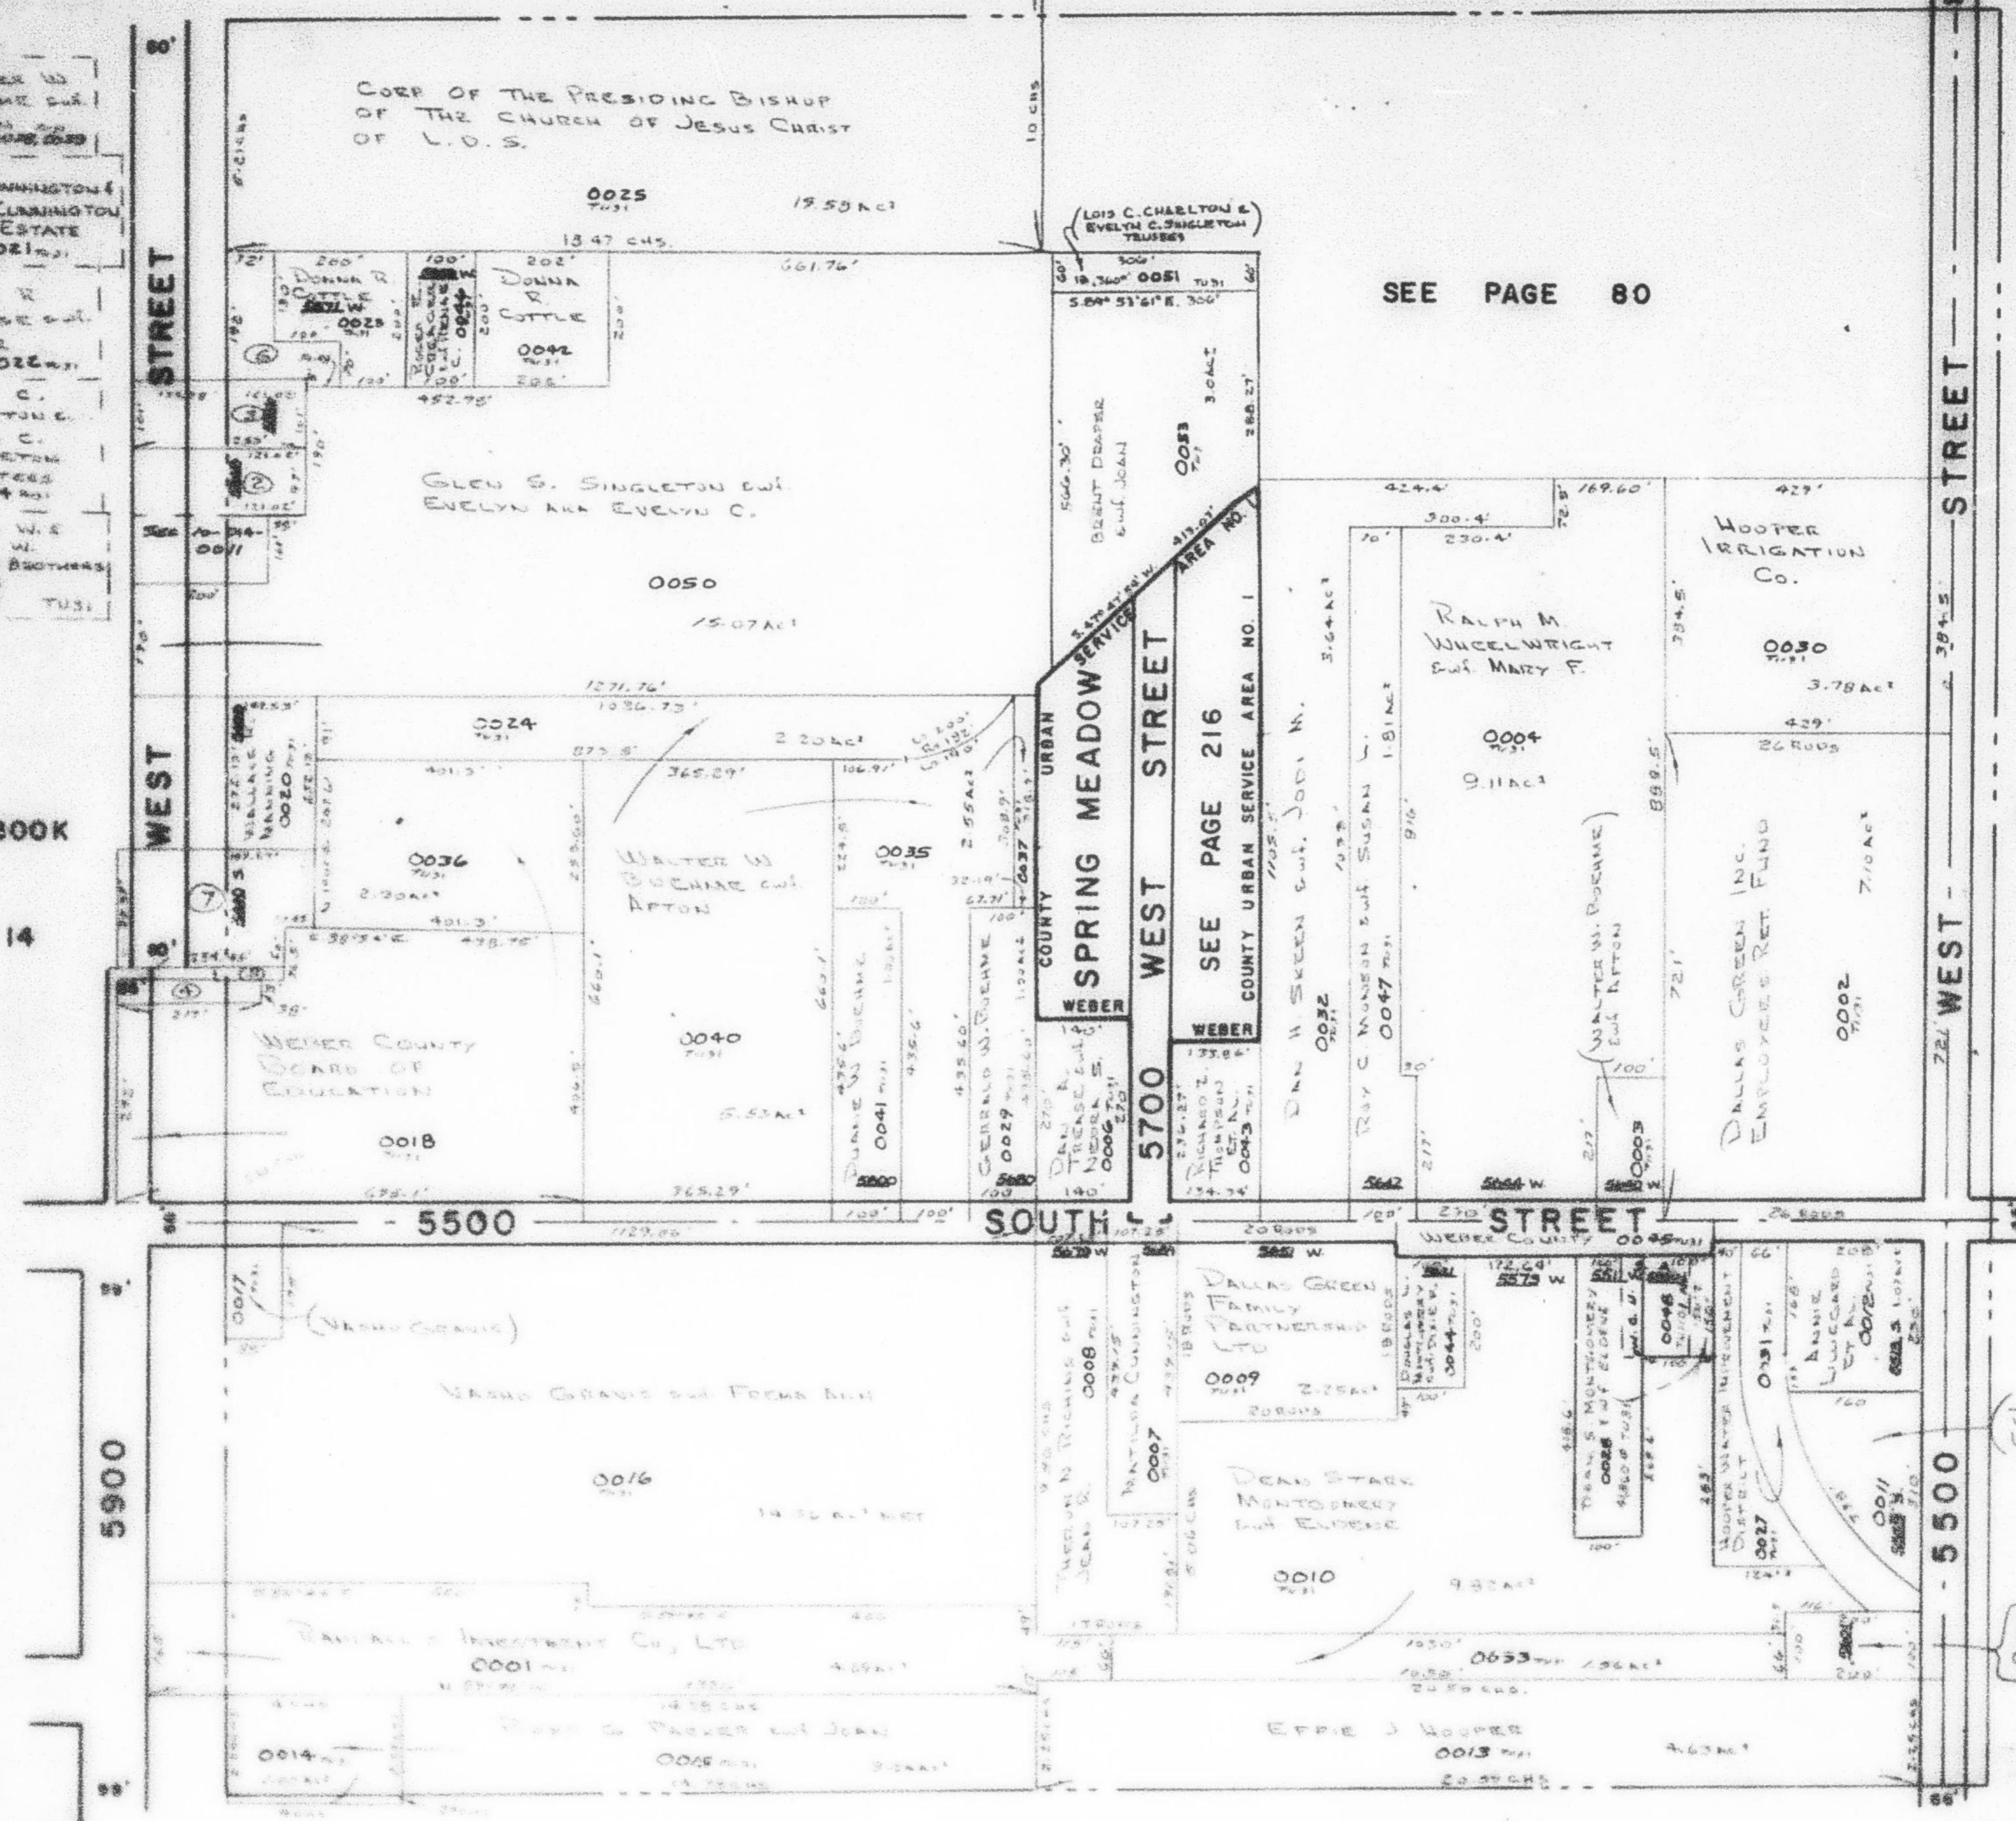

SEE PAGE 81-4