

N.W. 1/4 OF

SECTION 19, T.5N., R.2W., S.L.B. & M.

81-4

TAXING UNIT 31

HOOPER DISTRICT

PREFIX 09-081

SCALE 1" = 200'

BLK. 9, PLAT. A
HOOPER TOWNSITE
BOOK 24, PAGE 4

BLK. 8, PLAT. A
HOOPER TOWNSITE
BOOK 24, PAGE 2

BLK. 1, PLAT. A
HOOPER TOWNSITE
BOOK 24, PAGE 2

SEE BOOK 10, PAGE 24

SEE BOOK 10, PAGE 24


STREET

WEST

BLK. 5, PLAT. B

BLK. 2, PLAT. B

BLK. 1, PLAT. B

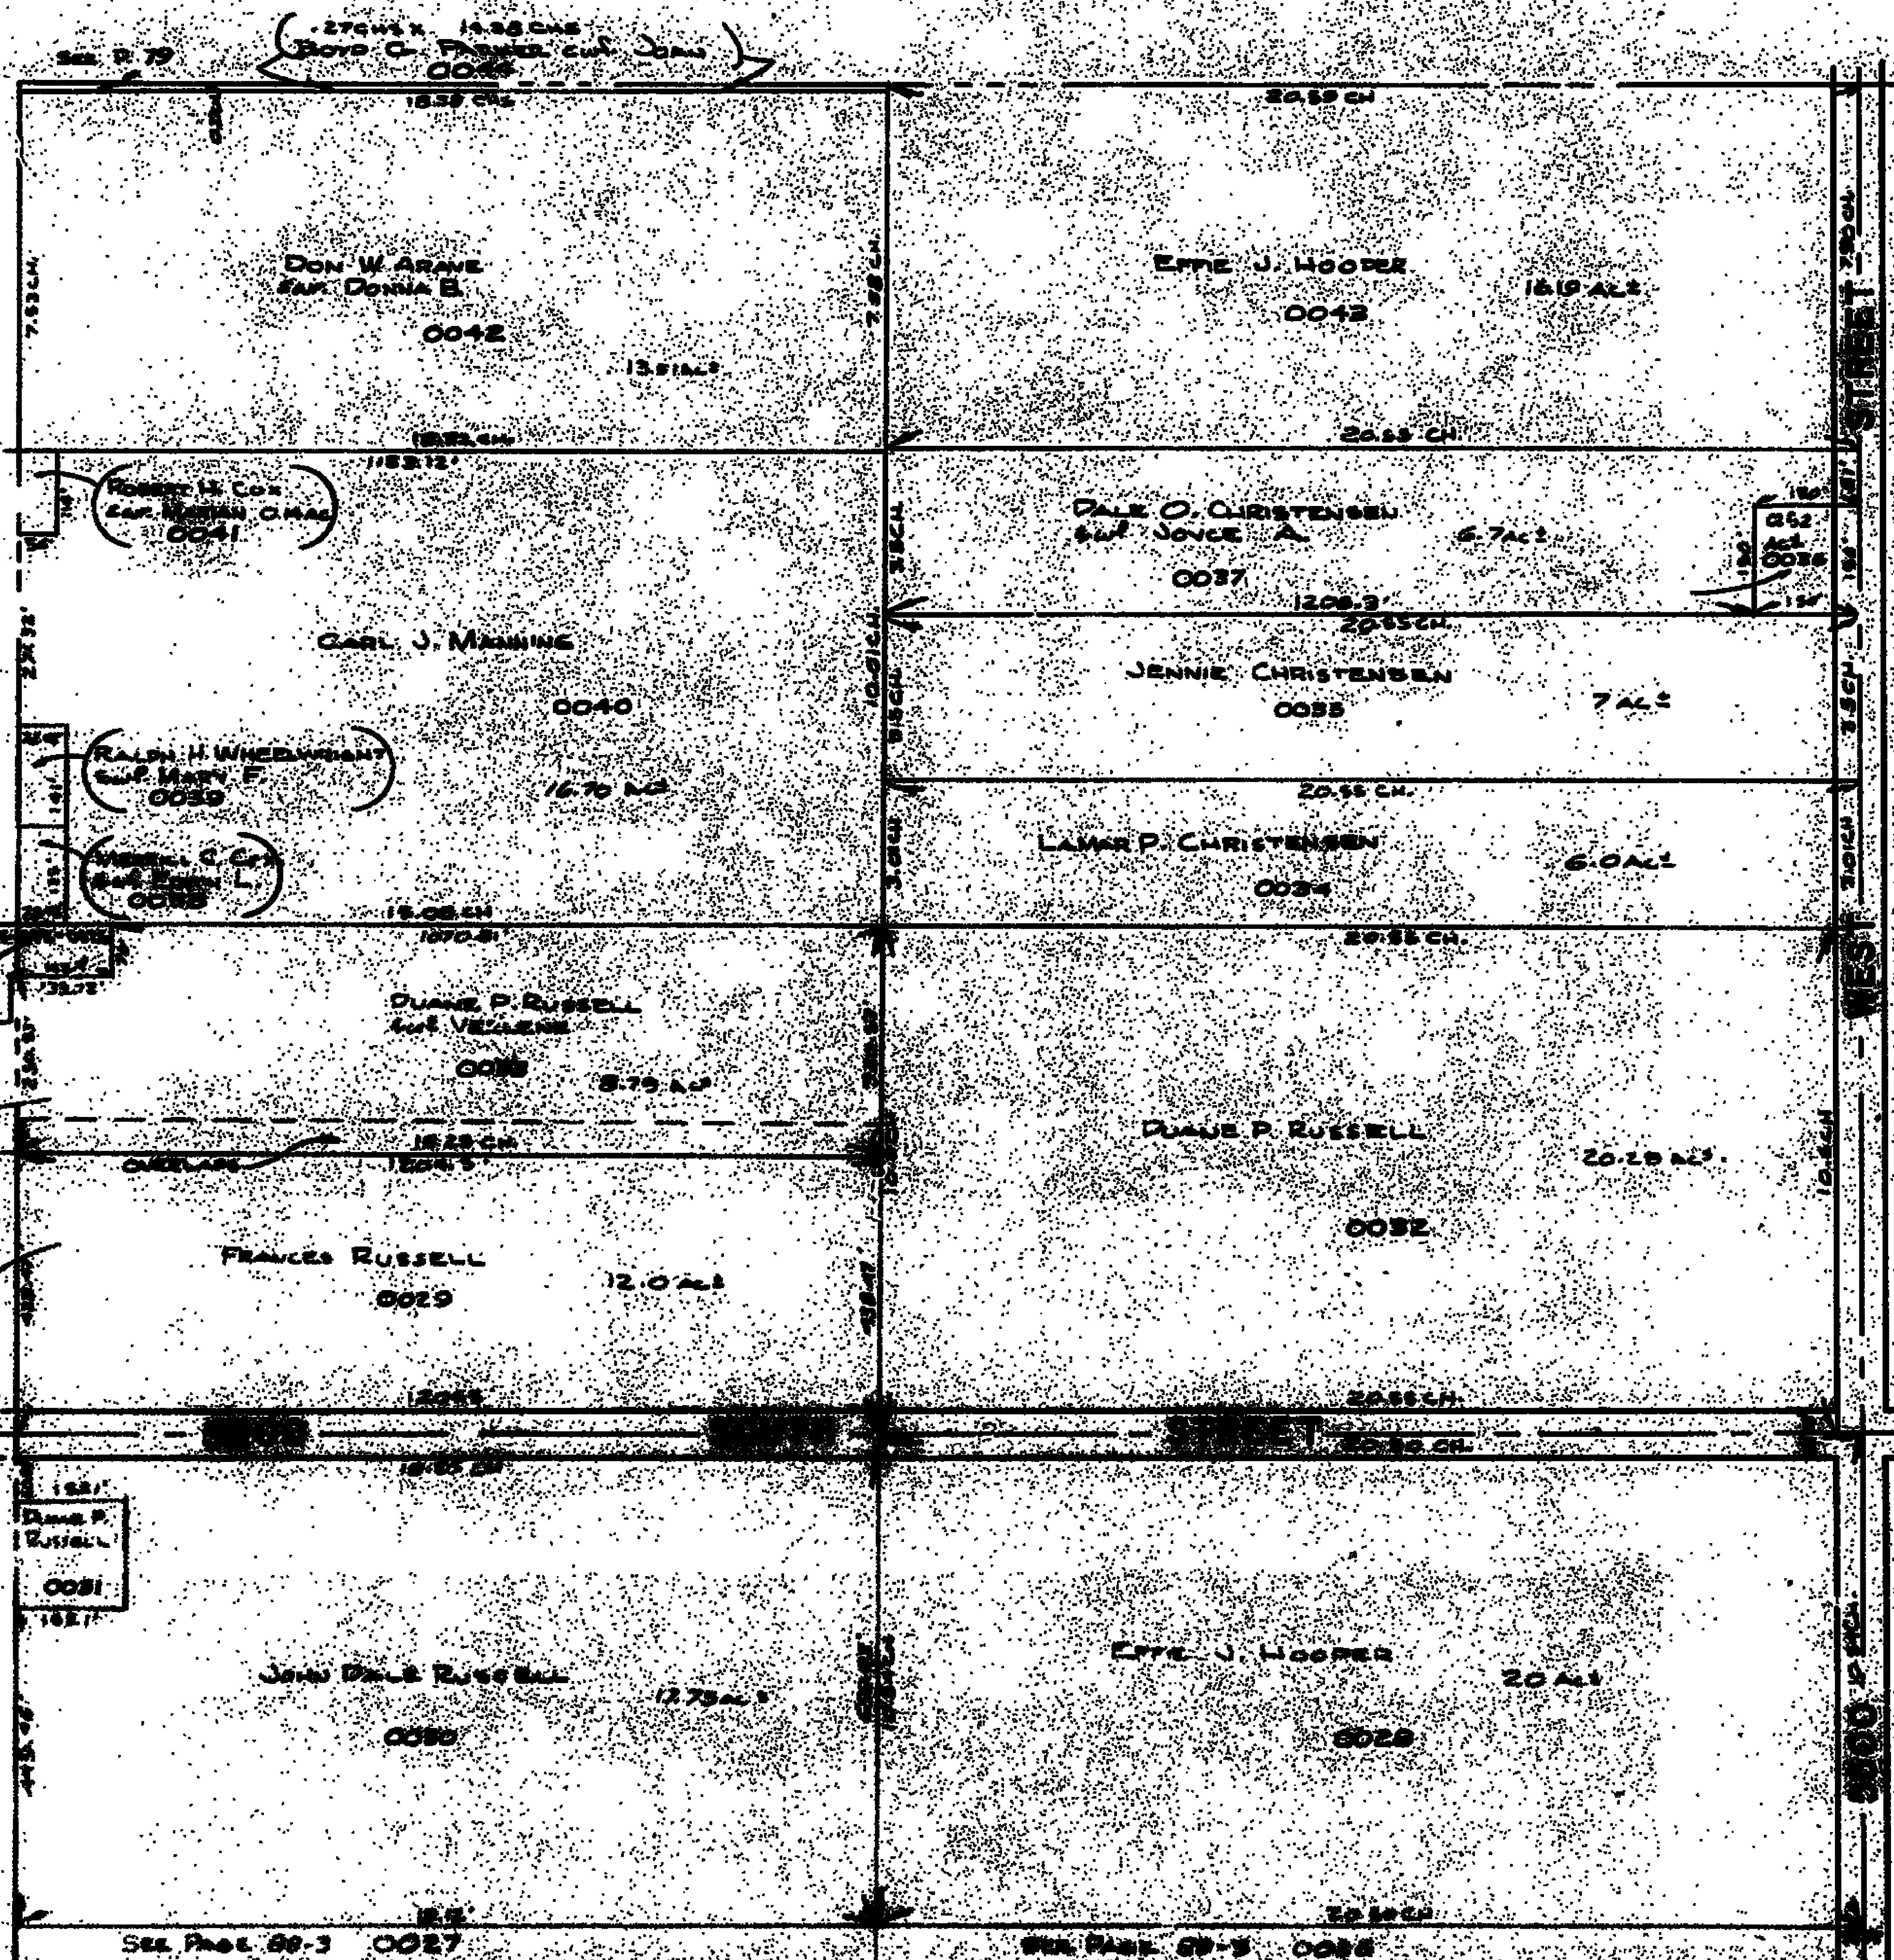

Page No. 8
0028 to 0044