

N.W. 1/4 OF
SECTION 19, T.5N., R.2 W., S.L.B. 8M.

81-4

TAXING UNIT 31

HOOPER DISTRICT

PREFIX 09-081

SCALE 1" = 200'

BLK 9, PLAT A
HOOPER TOWNSITE
BOOK 24, PAGE 4

BLK 8, PLAT A
HOOPER TOWNSITE
BOOK 24, PAGE 2

BLK 1, PLAT A
HOOPER TOWNSITE
BOOK 24, PAGE 2

SEE BOOK 10, PAGE 24

SEE BOOK 10, PAGE 24

STREET


WEST

5900

BLK 3, PLAT B

BLK 2, PLAT B

BLK 1, PLAT B

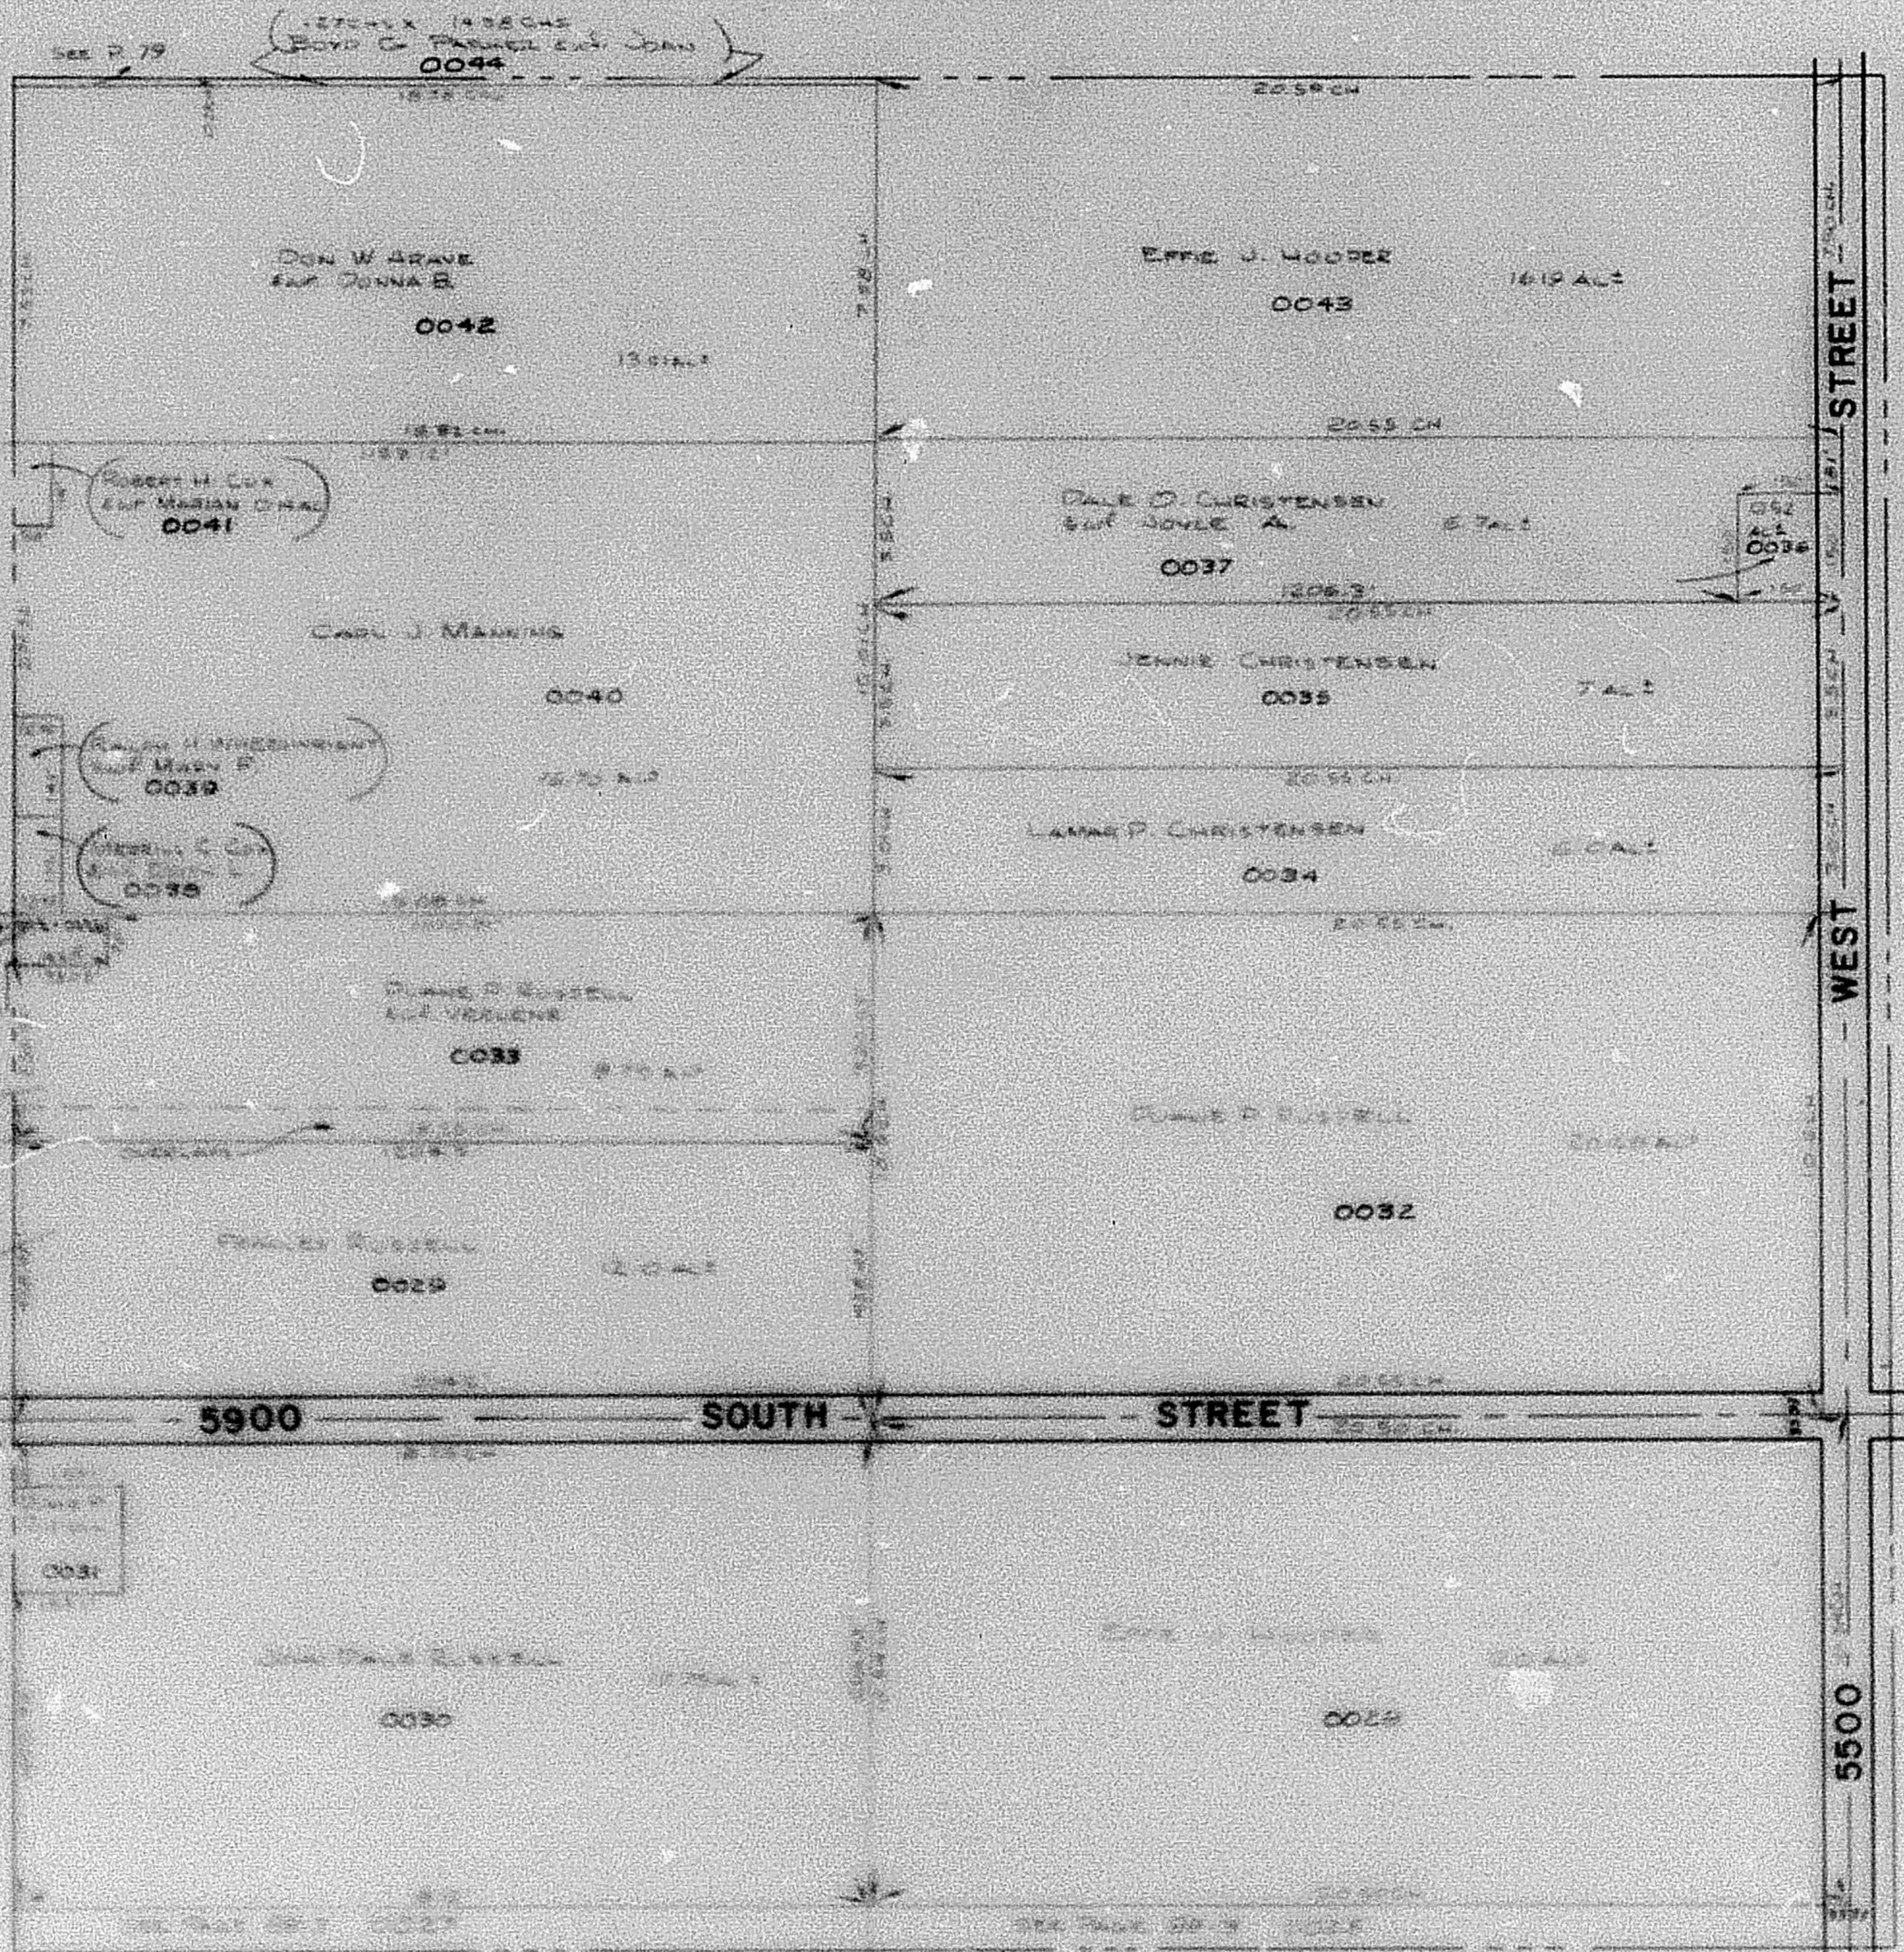

PARCEL No. 6
0028 to 0044

STREET

WEST

5500

SOUTH

STREET