

N.W. 1/4 OF
SECTION 19, T.5N., R.2 W., S.L.B. &M.

81-4

TAXING UNIT: 31

HOOPER DISTRICT

PREFIX: 09-081

SCALE 1" = 200'

SEE PAGE 79

BLK 9, PLAT 'A'
HOOPER TOWNSITE
BOOK 24, PAGE 4

BLK 8, PLAT 'A'
HOOPER TOWNSITE
BOOK 24, PAGE 2

BLK 1, PLAT 'A'
HOOPER TOWNSITE
BOOK 24, PAGE 2

STREET

BLK 3, PLAT 'B'

BLK 2, PLAT 'B'


WEST

BLK 1, PLAT 'B'

SEE BOOK 10, PAGE 24

5900

SEE BOOK 10, PAGE 24

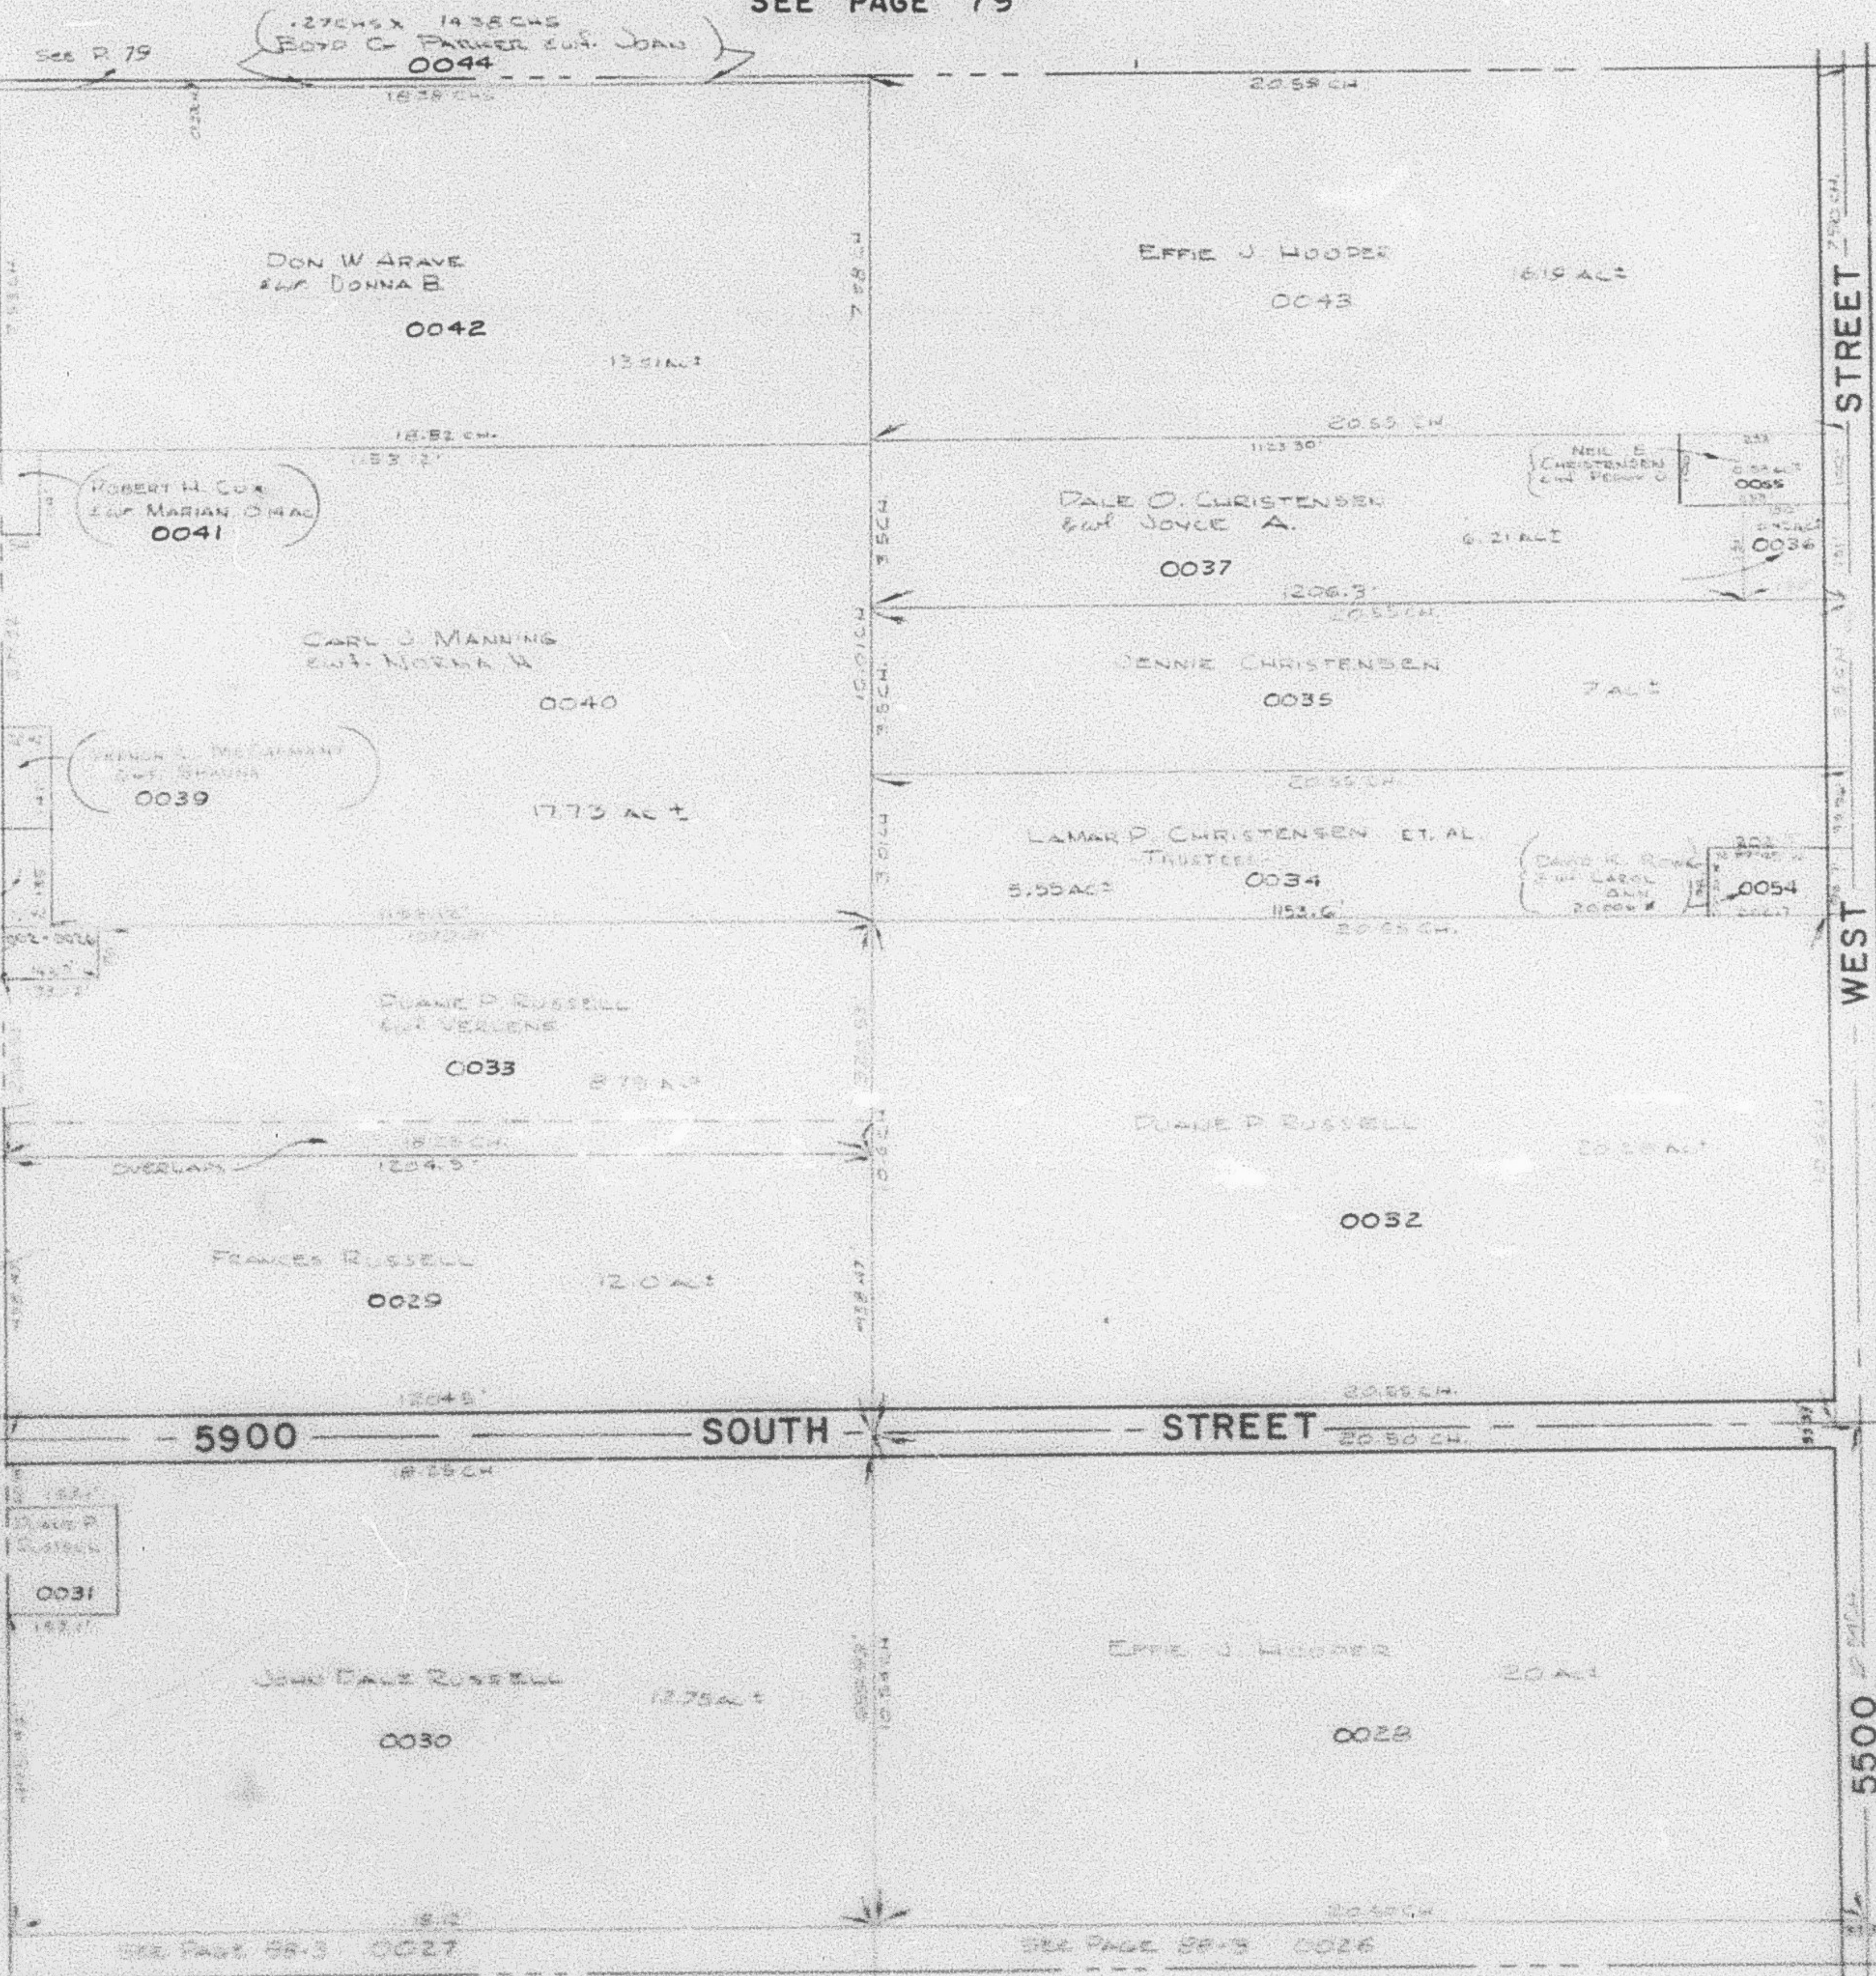

PARCEL NO. 5
0028 to 0044
0055

SEE PAGE
81-1

SEE PAGE 88-3

W.F.J. 10-69