


N.W. 1/4
SECTION 19, T.5N., R.2W., S.L.B. & M.

TAXING UNIT: 31, 376

IN HOOPER CITY
SCALE 1" = 200'

(A) DALE O CHRISTENSEN
ETAL TR
090810094
5,278 SQ FT
THIS PARCEL DOES NOT COMPLY
WITH UTAH CODE SEC 10-9A-205(3)

SEE PAGE 79

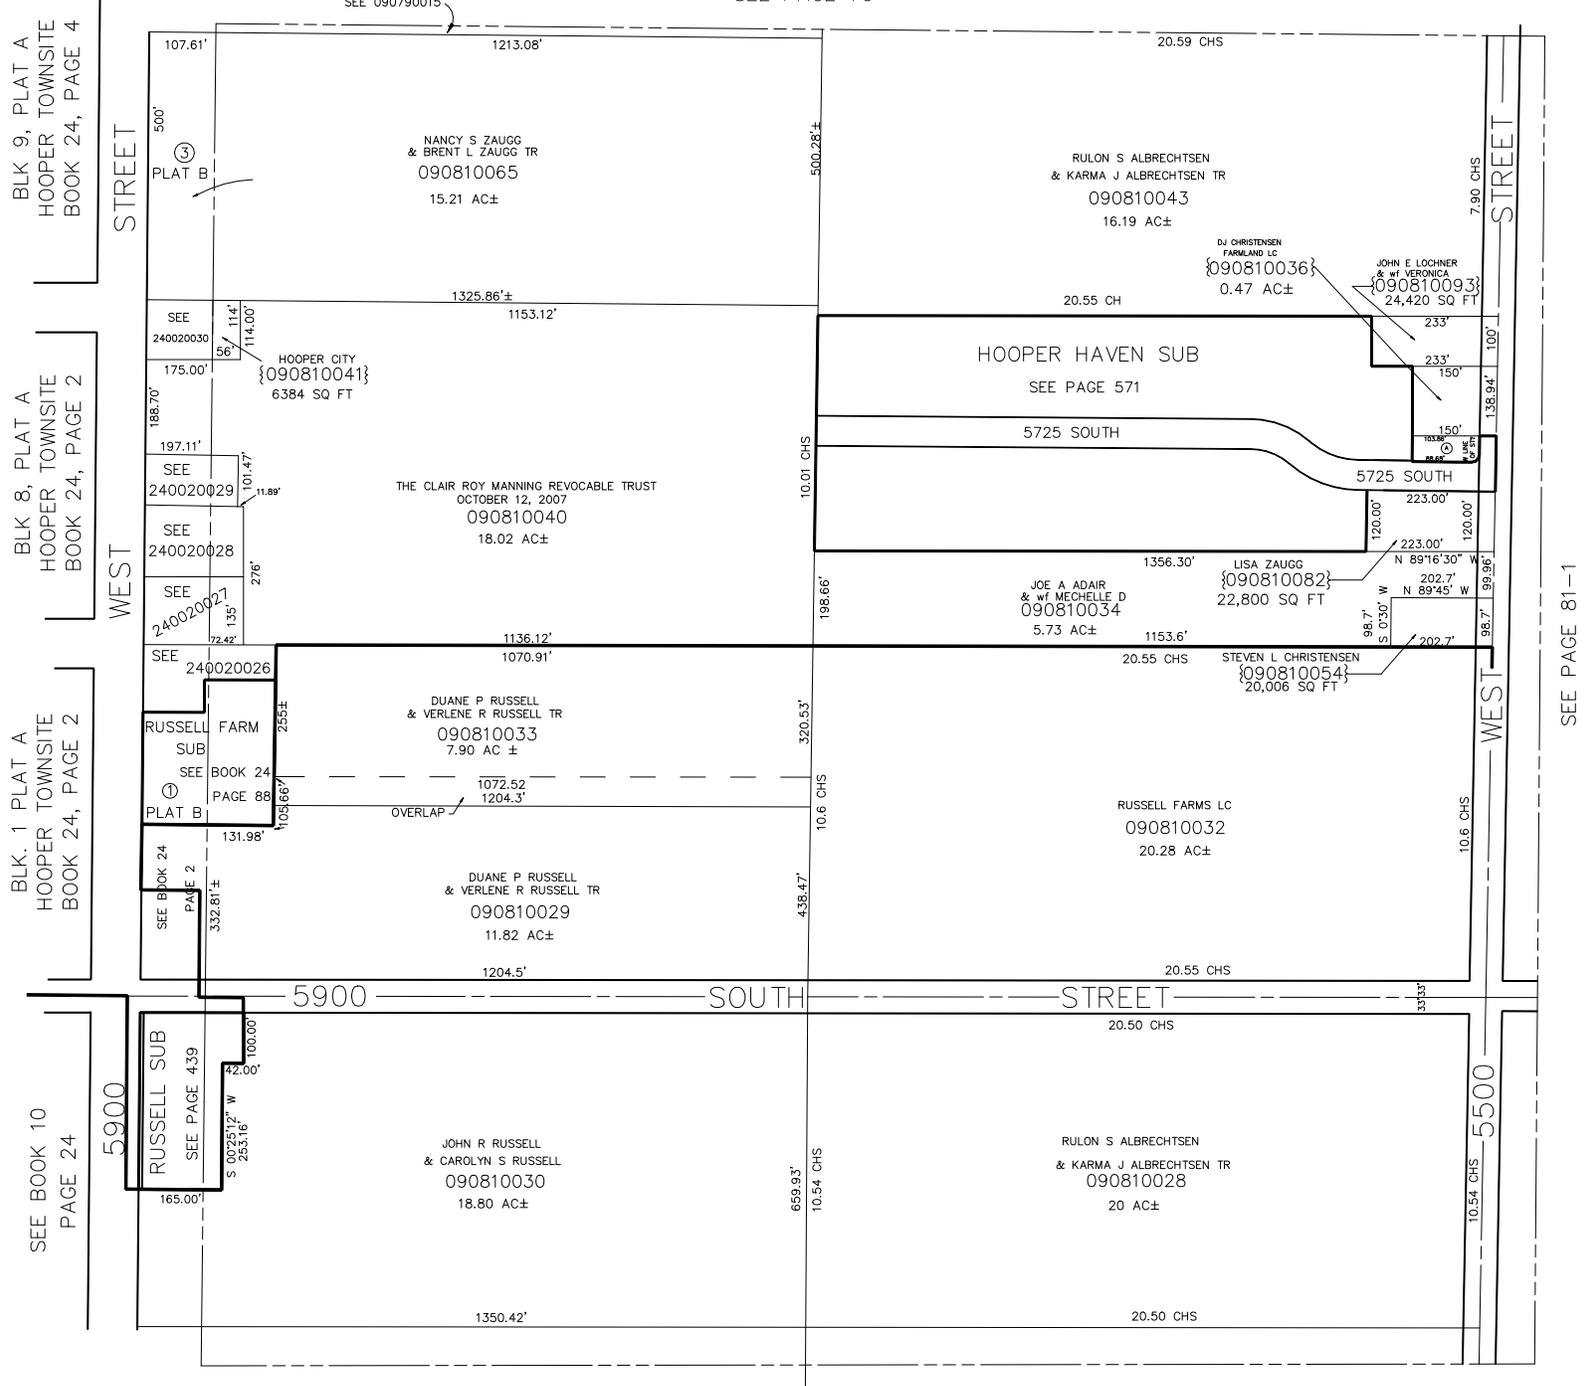

BLK 9, PLAT A
HOOPER TOWNSITE
BOOK 24, PAGE 4

BLK 8, PLAT A
HOOPER TOWNSITE
BOOK 24, PAGE 2

BLK 1 PLAT A
HOOPER TOWNSITE
BOOK 24, PAGE 2

SEE BOOK 10
PAGE 24

STREET
7.90 CHS

WEST STREET
1.38.94' 100'

WEST STREET
10.6 CHS

5900 SOUTH STREET
10.54 CHS

SEE PAGE 81-1